


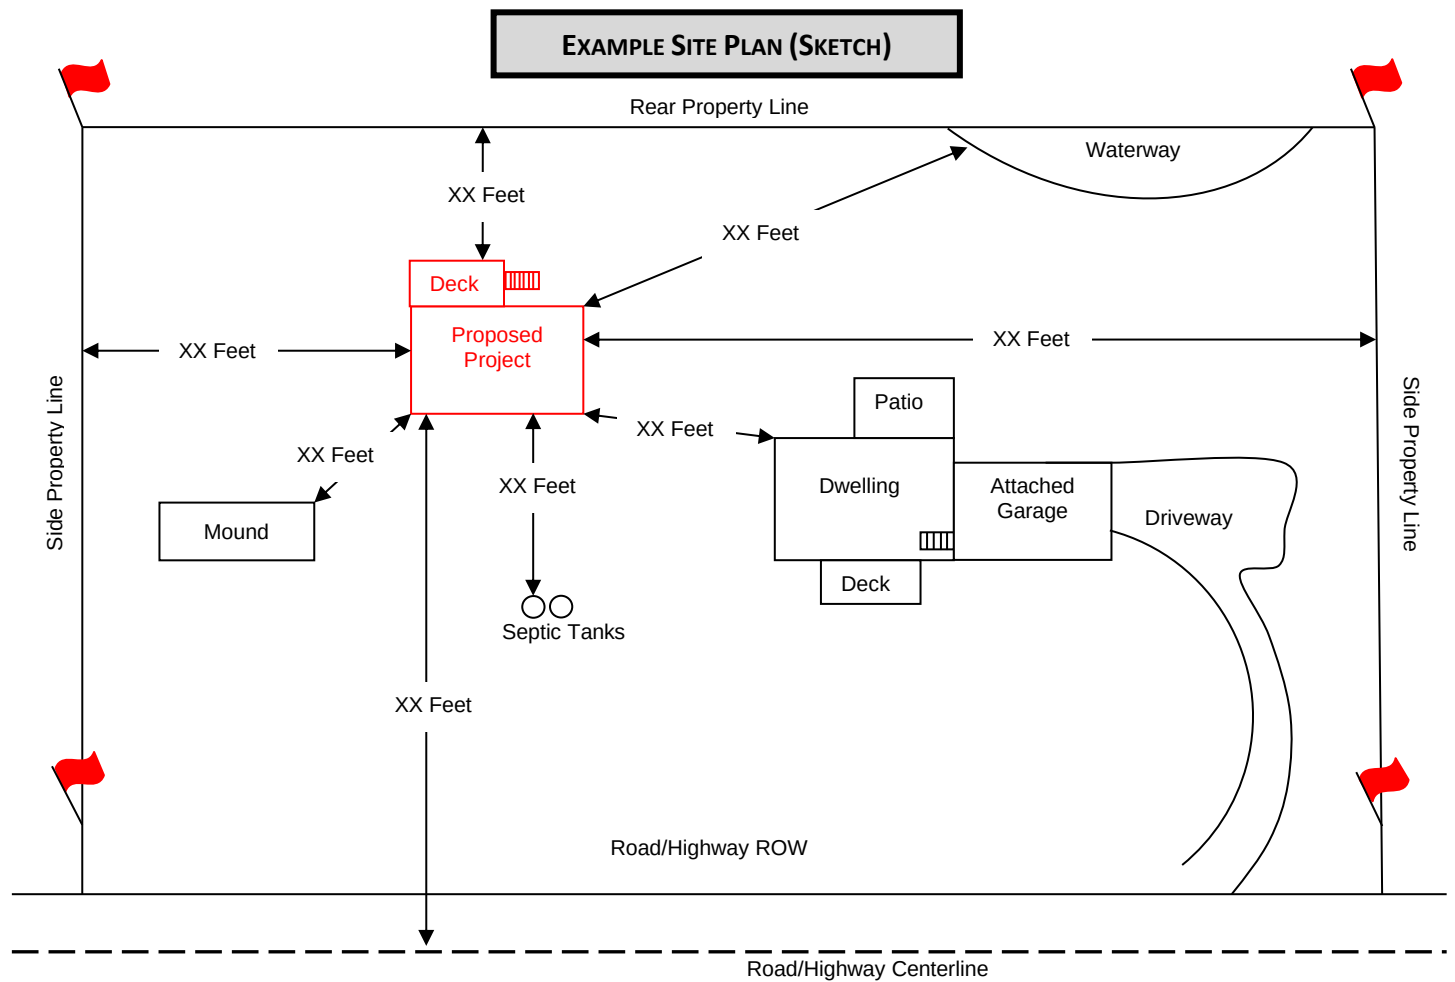

TO AVOID DELAY IN ISSUANCE OF PERMIT THE LOT PLAN SHALL INCLUDE THE FOLLOWING:

- **NO LARGER THAN 11" x 17"**
- **ALL EXISTING STRUCTURES INCLUDING DRIVEWAY ACCESS**
- **LOCATION OF NEW STRUCTURE OR ADDITION INCLUDING DISTANCES FROM THE CENTERLINE AND RIGHT-OF-WAY OF THE ROAD, FROM SIDE AND REAR LOT LINES AND DISTANCE FROM ANY WATERWAYS**
- **SHOW LOCATION OF WELL, SEPTIC TANK AND FIELD**
- **PROVIDE DIMENSIONS OF PROJECT INCLUDING HEIGHT**
- **INCLUDE DECKS AND PORCHES PROPOSED FOR NEW HOMES**