

- INSULATING GLASS TYPES (IGU)
- ALL IGU TYPES ARE TYPE "A"
UNLESS NOTED OTHERWISE
- A IGU - A: CLEAR VISION GLASS
- B IGU - B: CLEAR VISION GLASS, FULLY TEMPERED
- C IGU - C: SPANDREL GLASS
- D IGU - D: CLEAR VISION GLASS WITH TRANSLUCENT FILM
- E IGU - E: CLEAR VISION GLASS, FIRE RATED
- F IGU - F: SECURITY GLAZING

- ELEVATION KEYNOTES:
- 1 BRICK, TYPE 1
- 2 CAST STONE
- 3 ALUMINUM STOREFRONT SYSTEM (CLEAR ANODIZED)
- 4 ALUMINUM CURTAINWALL SYSTEM (CLEAR ANODIZED)
- 5 PREFINISHED METAL FASCIA (COLOR TO MATCH ADJACENT MATERIAL)
- 6 ALUMINUM CURTAINWALL DOOR AND FRAME (CLEAR ANODIZED)
- 7 METAL DOOR AND FRAME, PAINTED
- 8 INFILL EXISTING OPENING WITH CAST STONE. EXISTING DATE STONES TO BE RELOCATED AT INFILL.
- 9 VERTICAL EXTRUDED ALUMINUM SIDING (LIGHT NATIONAL WALNUT)
- 10 METAL PANEL CANOPY
- 11 SKYLIGHT
- 12 CAST STONE WALL
- 13 CONCEALED FASTENER METAL PANEL SCREEN WALL (CHAMPAGNE BRONZE)
- 14 REMOVE AND REPLACE EXISTING GLASS PANEL WITH NEW SPANDREL GLASS.
- 15 NEW ROOFTOP AIR HANDLING UNIT
- 16 MECHANICAL AREAWAY
- 17 HANDRAIL - SEE CIVIL
- 18 METAL DETENTION DOOR AND FRAME, PAINTED
- 19 1-HR RATED WINDOW ASSEMBLY (CLEAR ANODIZED)
- 20 GUARDRAIL (MATCH HANDRAIL FINISH)
- 21 PRE-FACED CMU (MATCH ADJACENT MATERIAL COLOR)
- 22 PLANTER BOXES
- 23 GENERATOR FUEL TANK
- 24 GENERATOR
- 25 GUTTER AND DOWNSPOUT
- 26 CAST STONE COPING
- 27 SECURITY WINDOW


Jefferson County Courthouse
and Sheriff Building
Courthouse and Sheriff's Building
Renovation & Additions
311 S Center Ave
Jefferson, WI 53549

2020.01.00


DATE	ISSUANCE REVISIONS
07/22/2022	BID DOCUMENTS
08/04/2022	ADDENDUM #01
08/08/2022	PERMIT SET
08/11/2022	ADDENDUM #02
08/16/2022	CONSTRUCTION DOCUMENTS
08/12/2022	CONSTRUCTION BULLETIN #02
10/05/2022	CONSTRUCTION BULLETIN #03
11/04/2022	CONSTRUCTION BULLETIN #06
11/18/2022	CONSTRUCTION BULLETIN #08
04/28/2023	CONSTRUCTION BULLETIN #20
01/05/2024	CONSTRUCTION BULLETIN #37

BUILDING
ELEVATIONS


A202

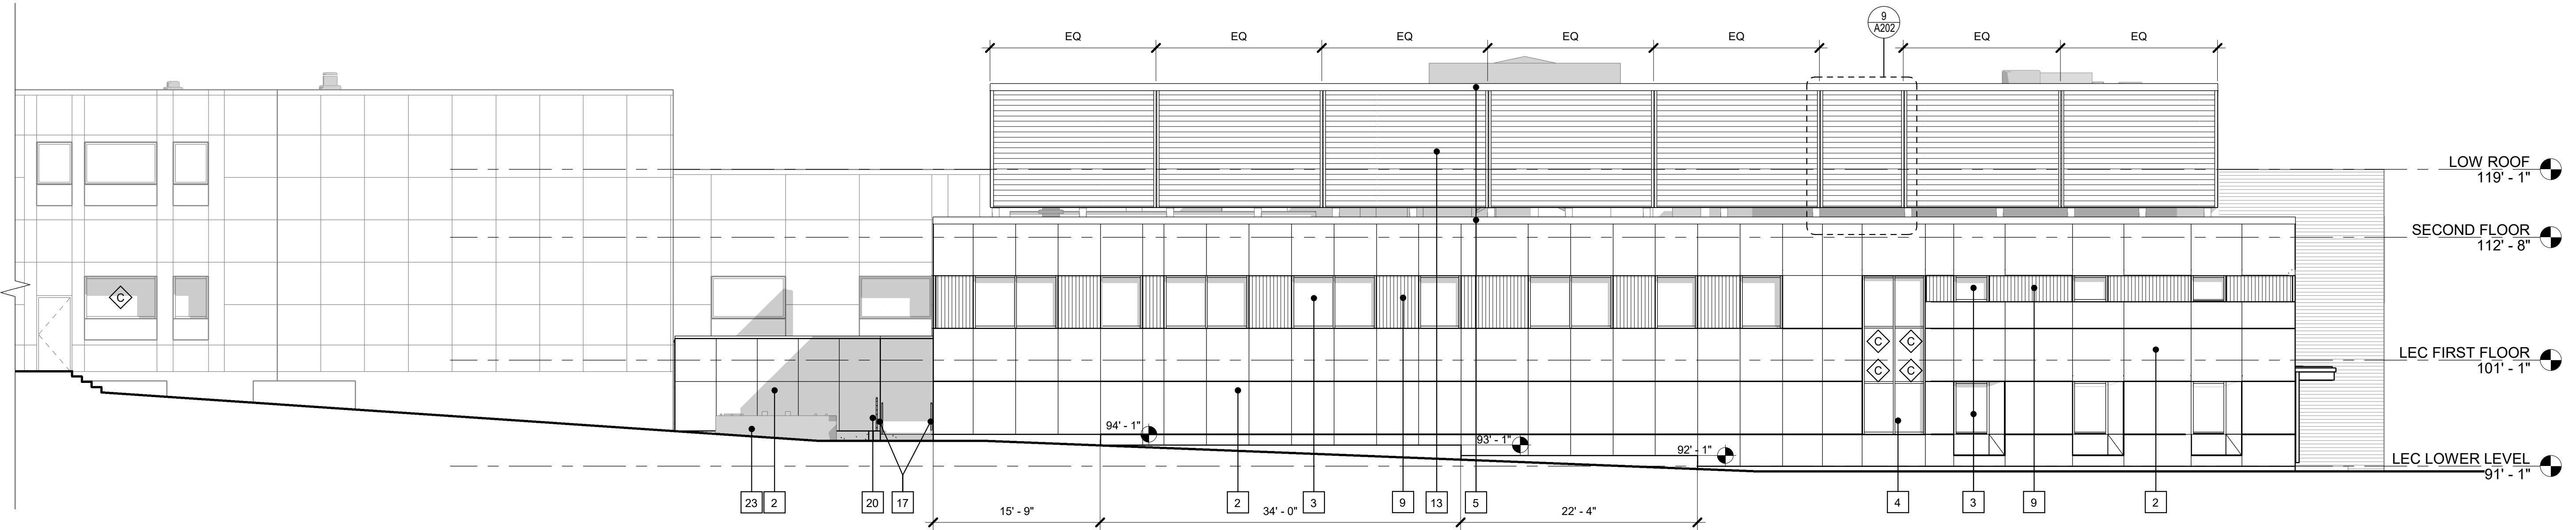


1 WEST ELEVATION
1/8" = 1'-0"

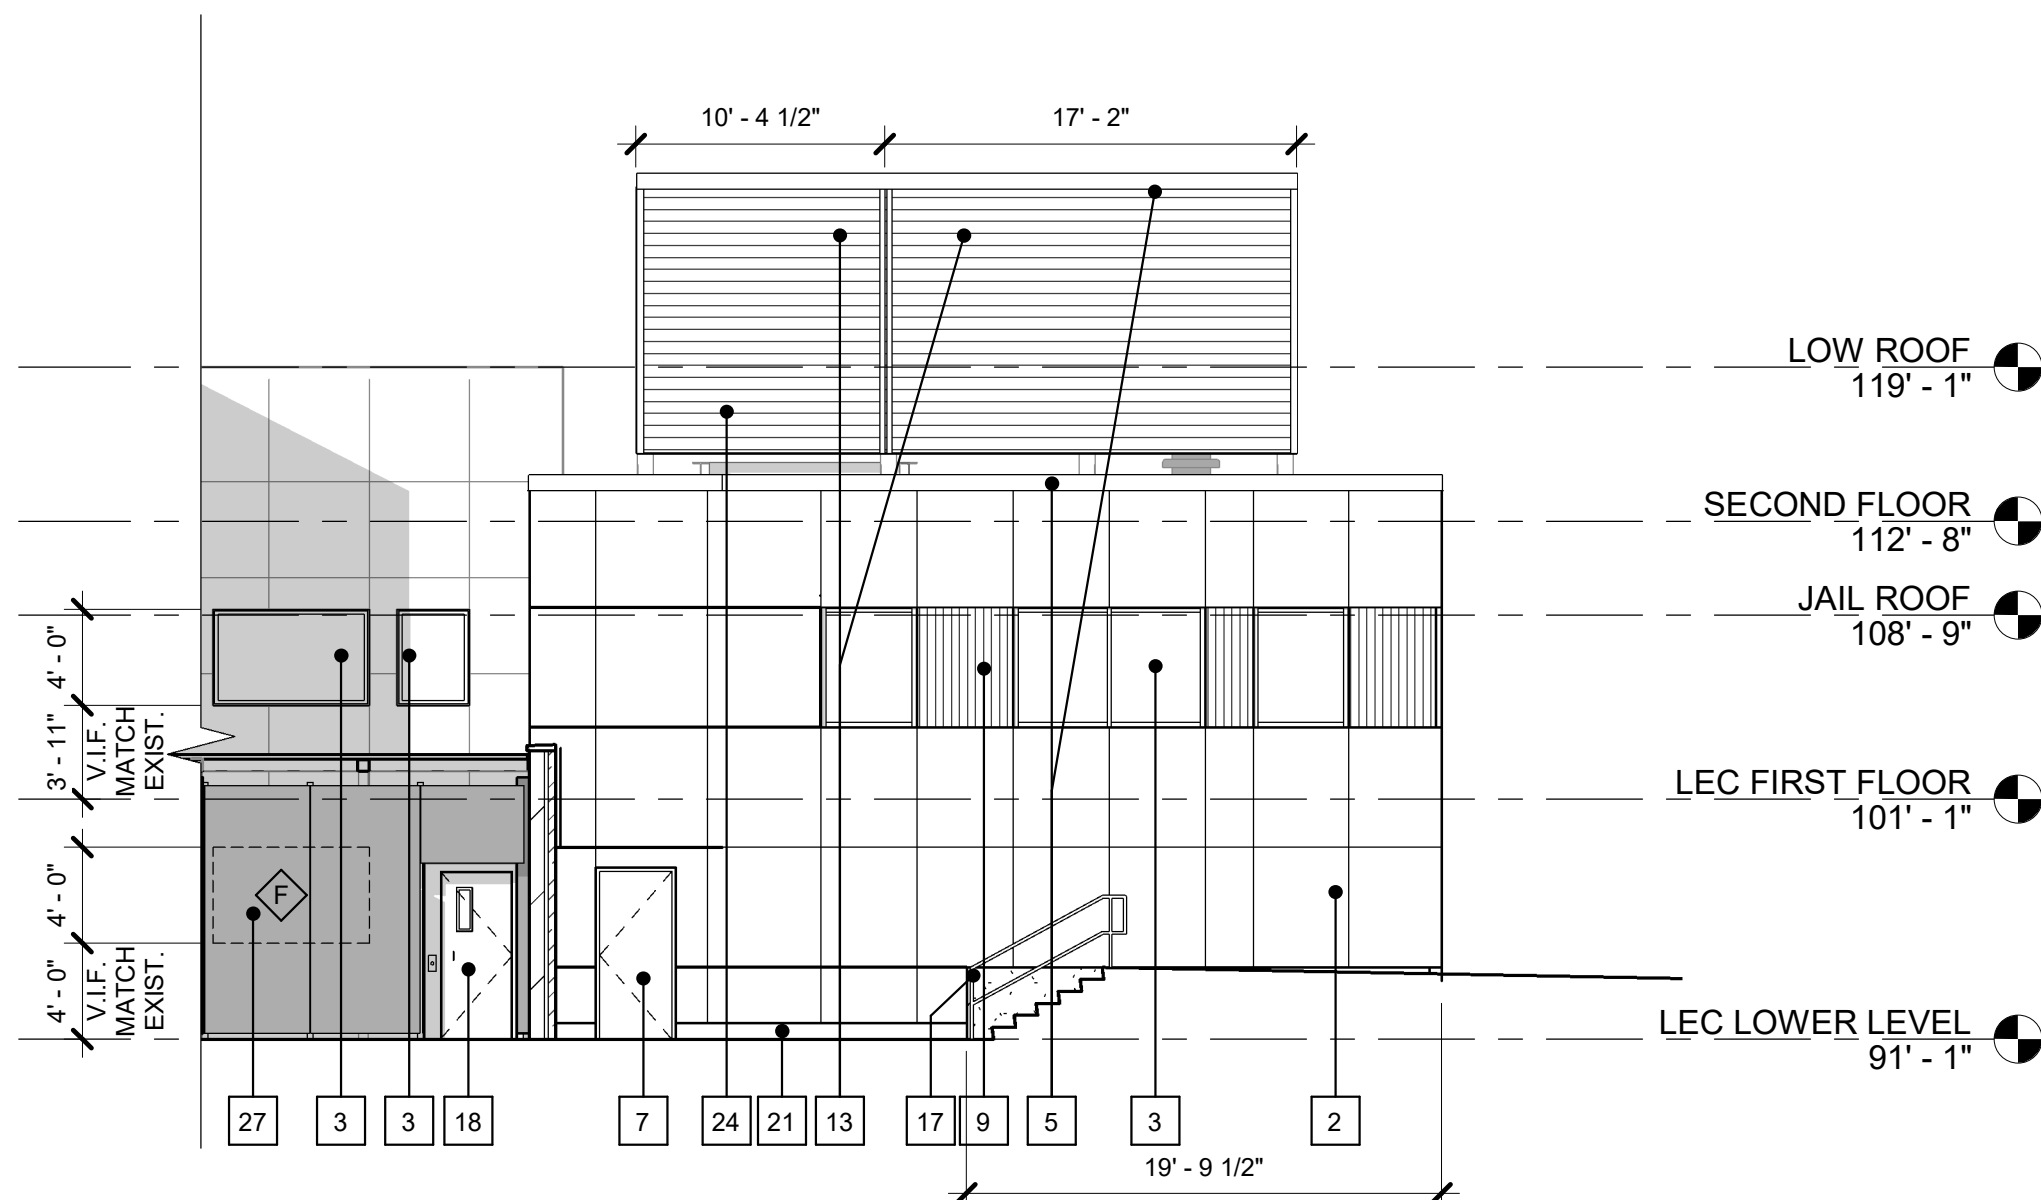


5 NORTH ELEVATION
1/8" = 1'-0"

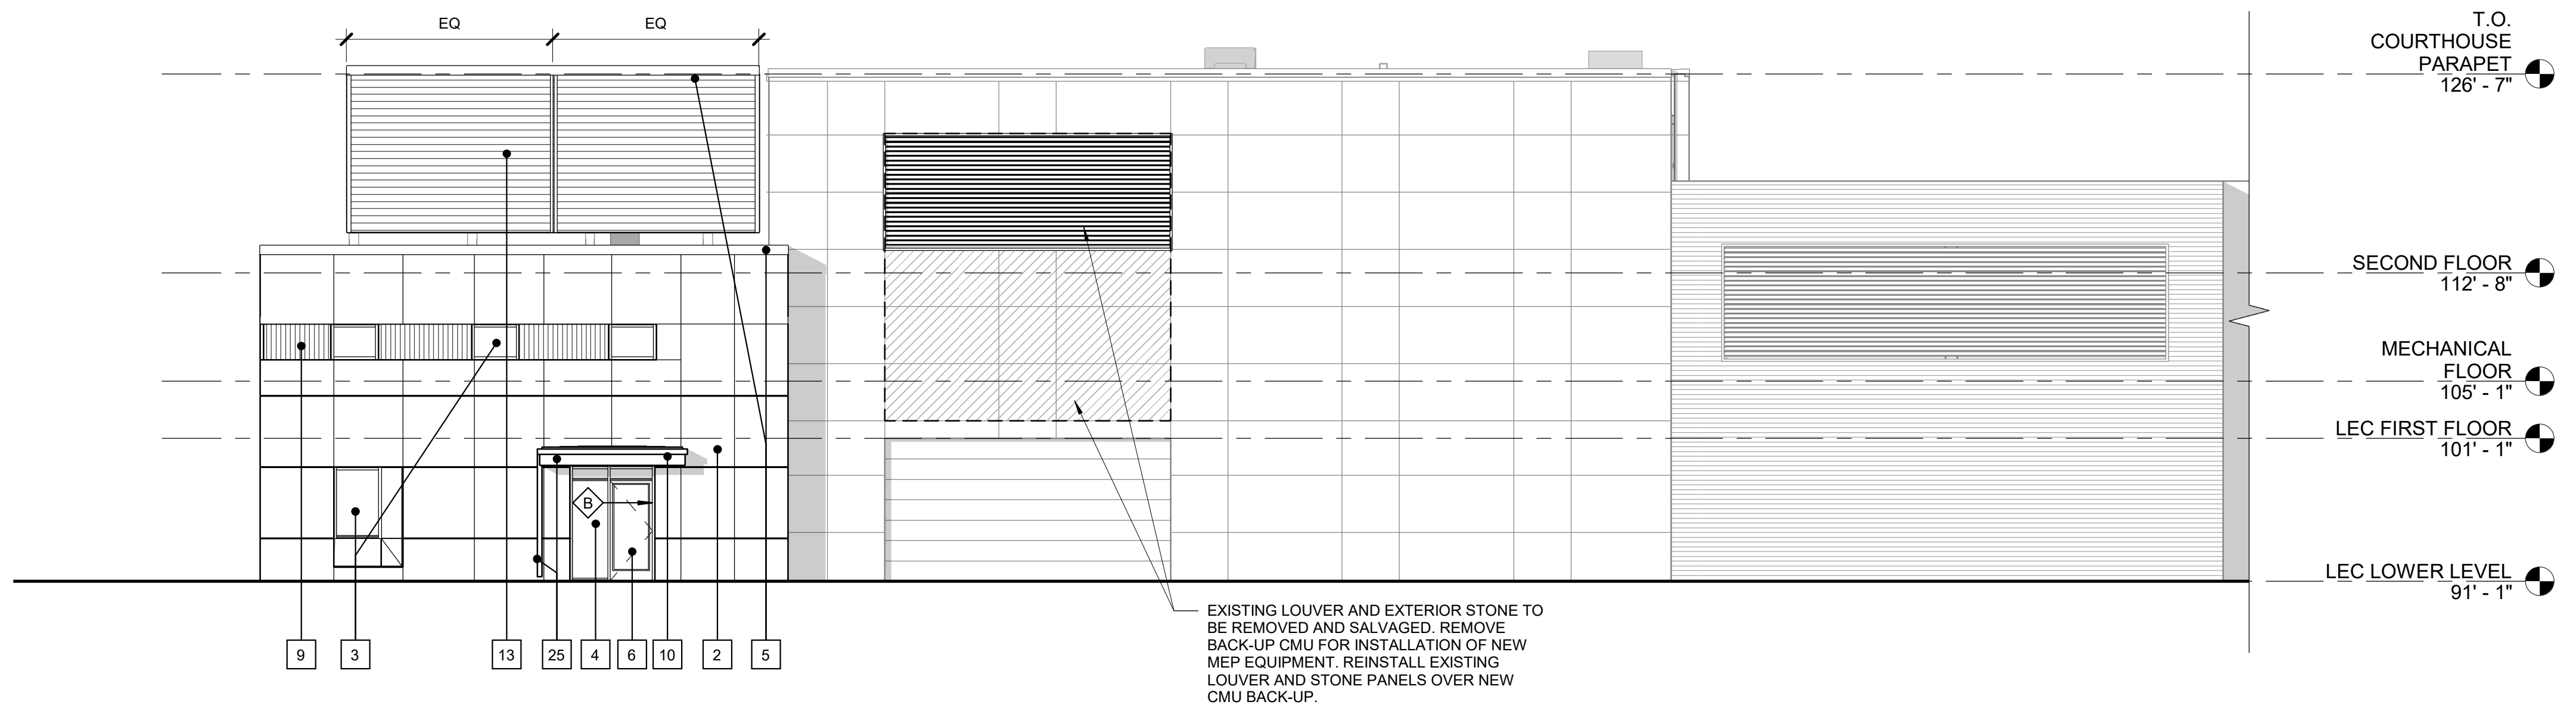


2 SOUTH ELEVATION
1/8" = 1'-0"

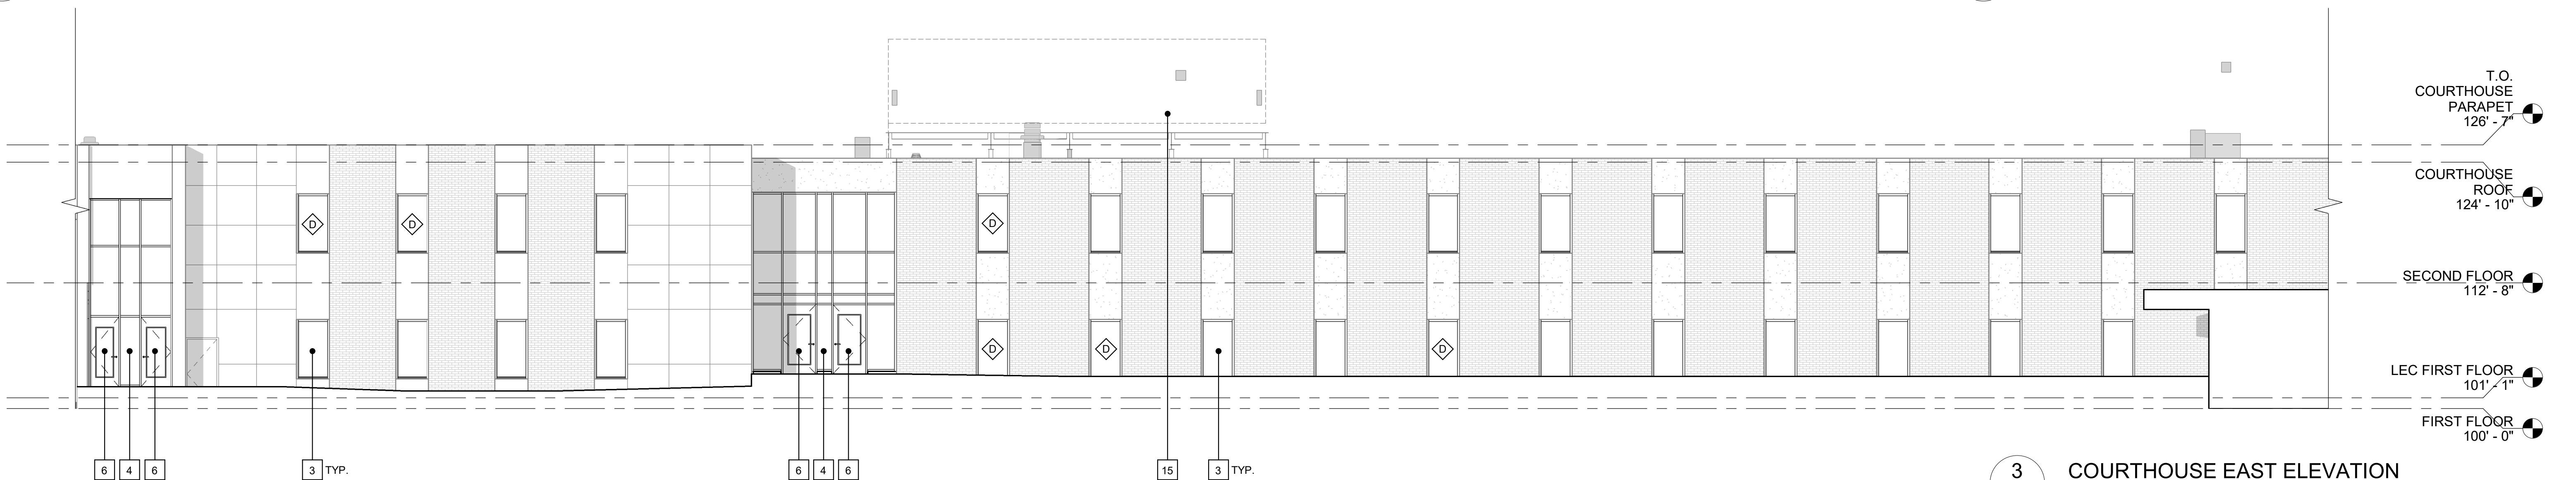

3 COURTHOUSE EAST ELEVATION
1/8" = 1'-0"

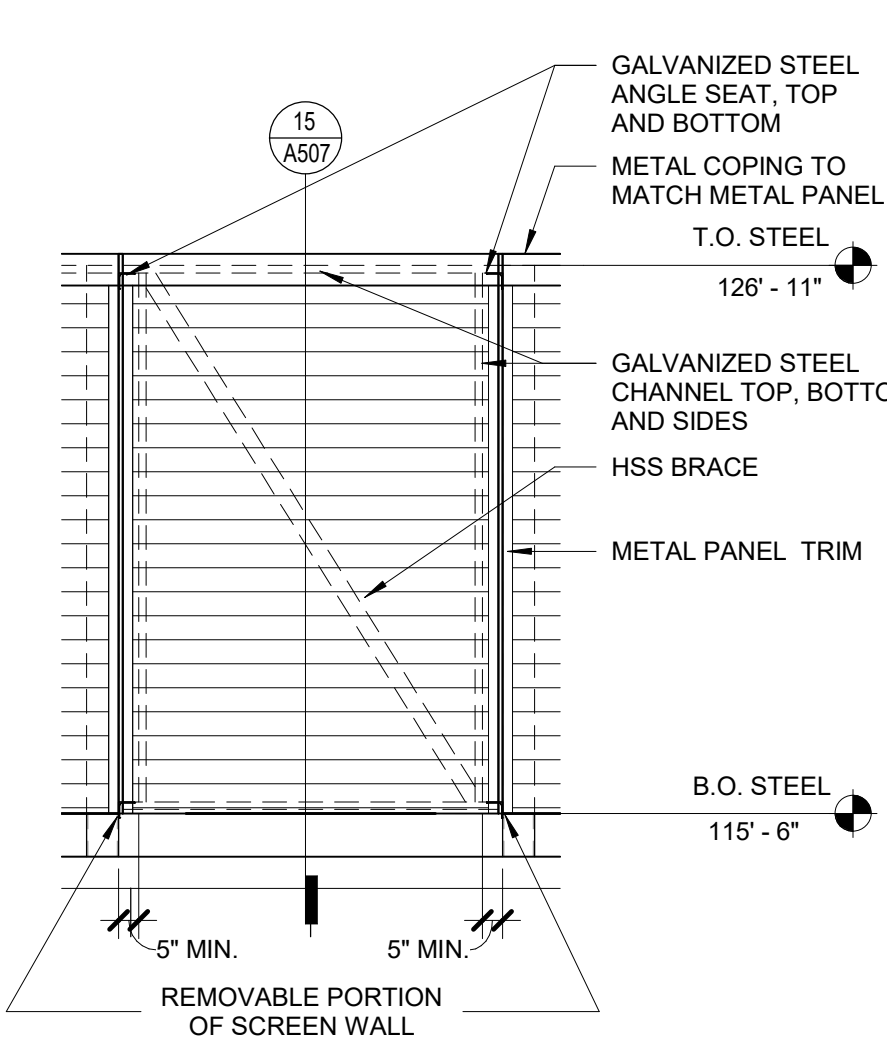


9 ENLARGED REMOVABLE
SCREEN ELEVATION
1/4" = 1'-0"

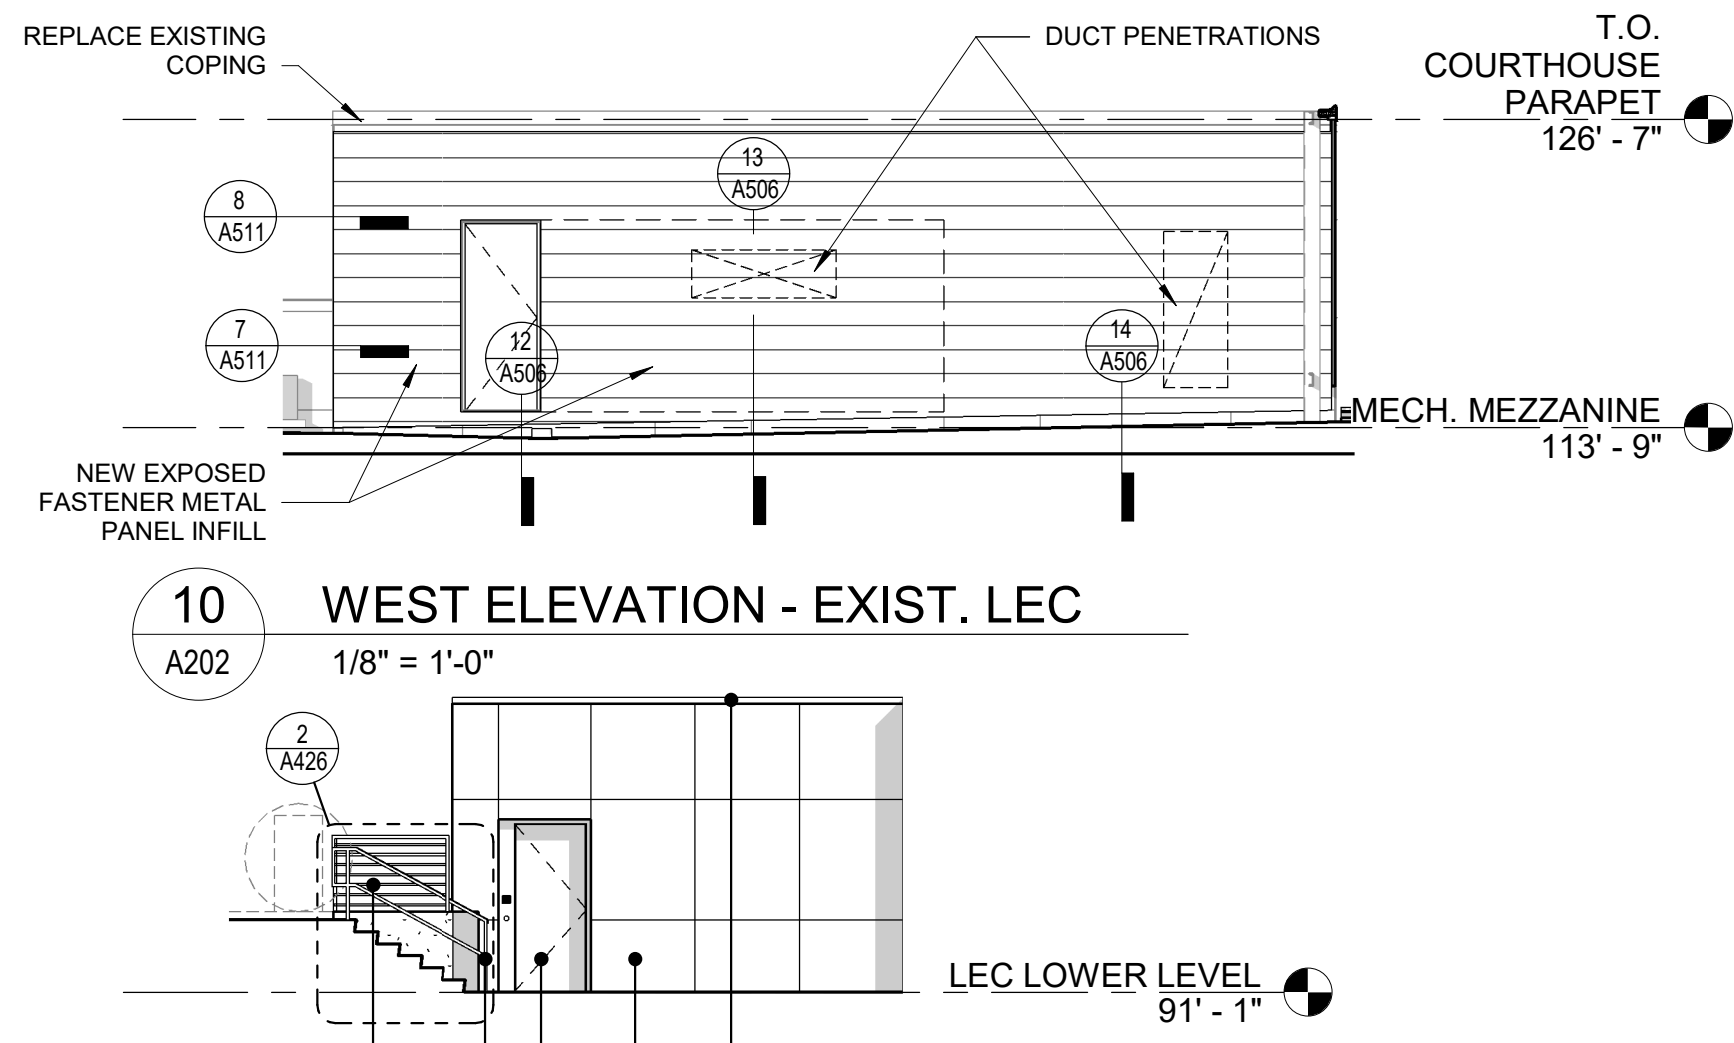


10 WEST ELEVATION - EXIST. LEC
1/8" = 1'-0"


8 PARTIAL SOUTH ELEVATION
1/8" = 1'-0"

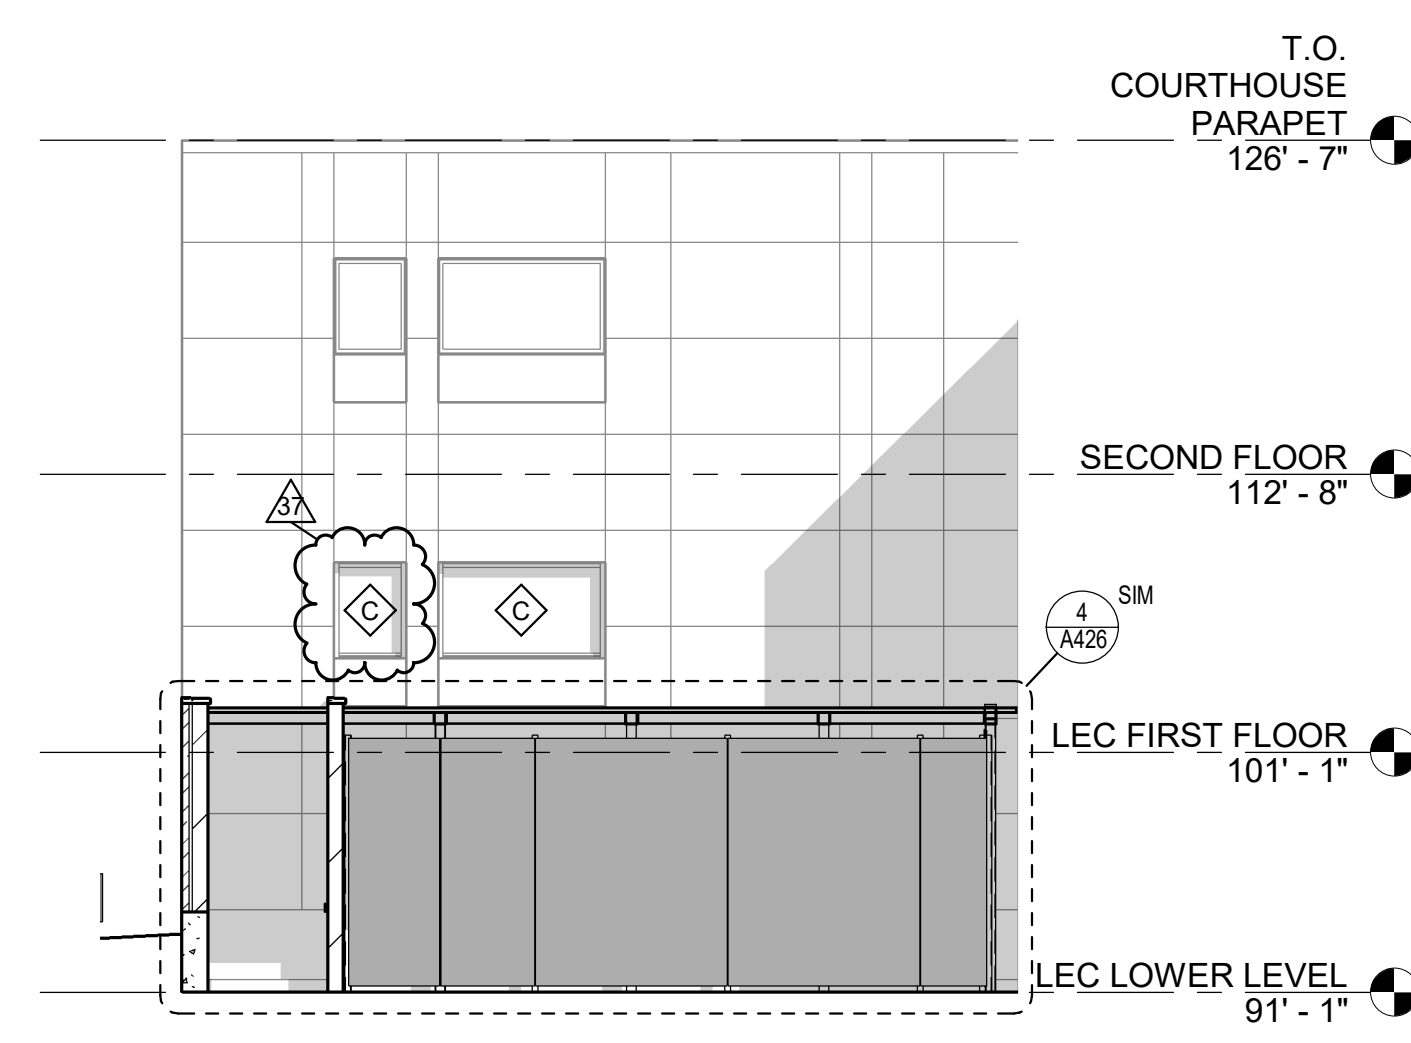

7 PARTIAL SOUTH ELEVATION
1/8" = 1'-0"

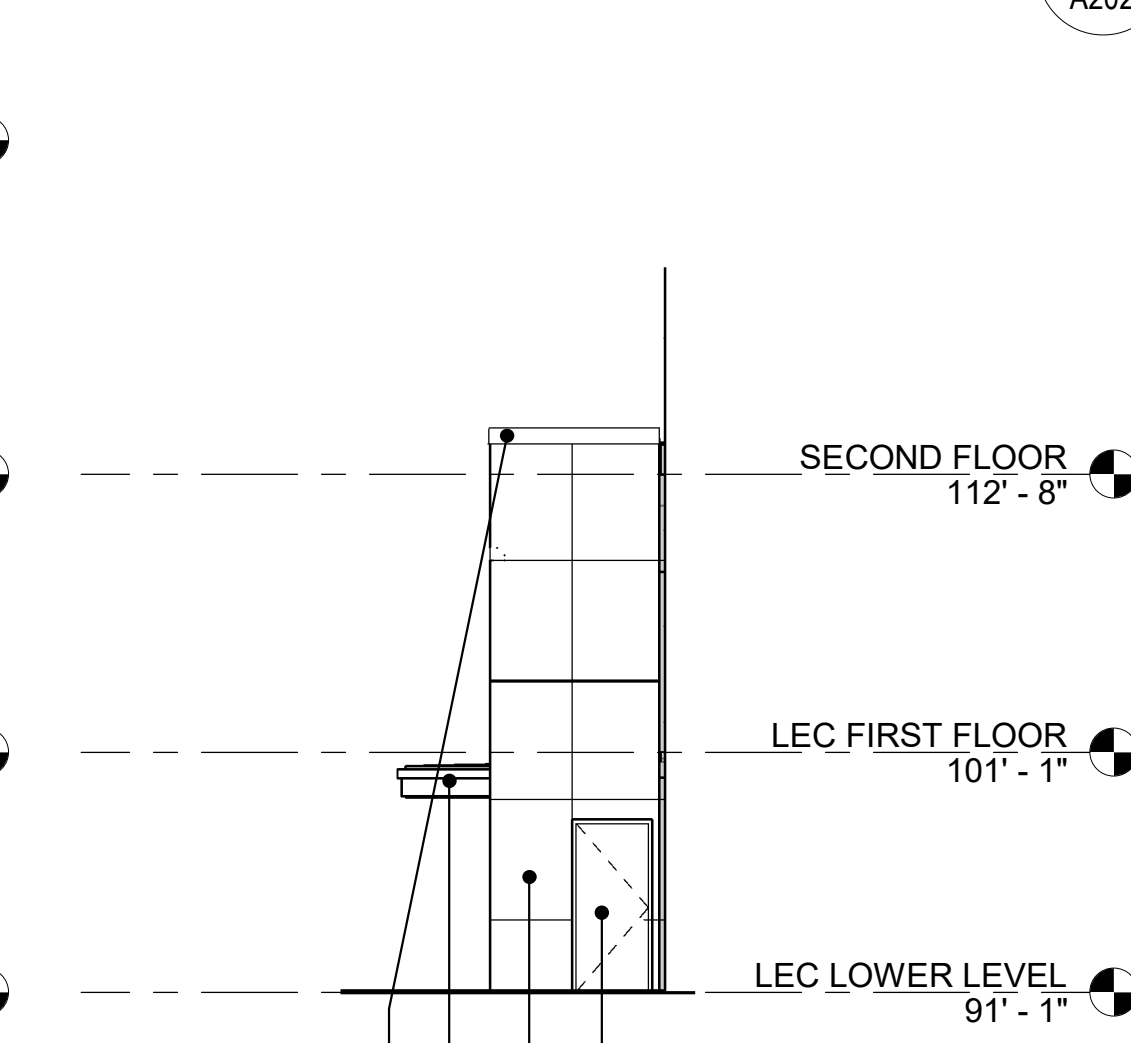

6 EAST ELEVATION
1/8" = 1'-0"

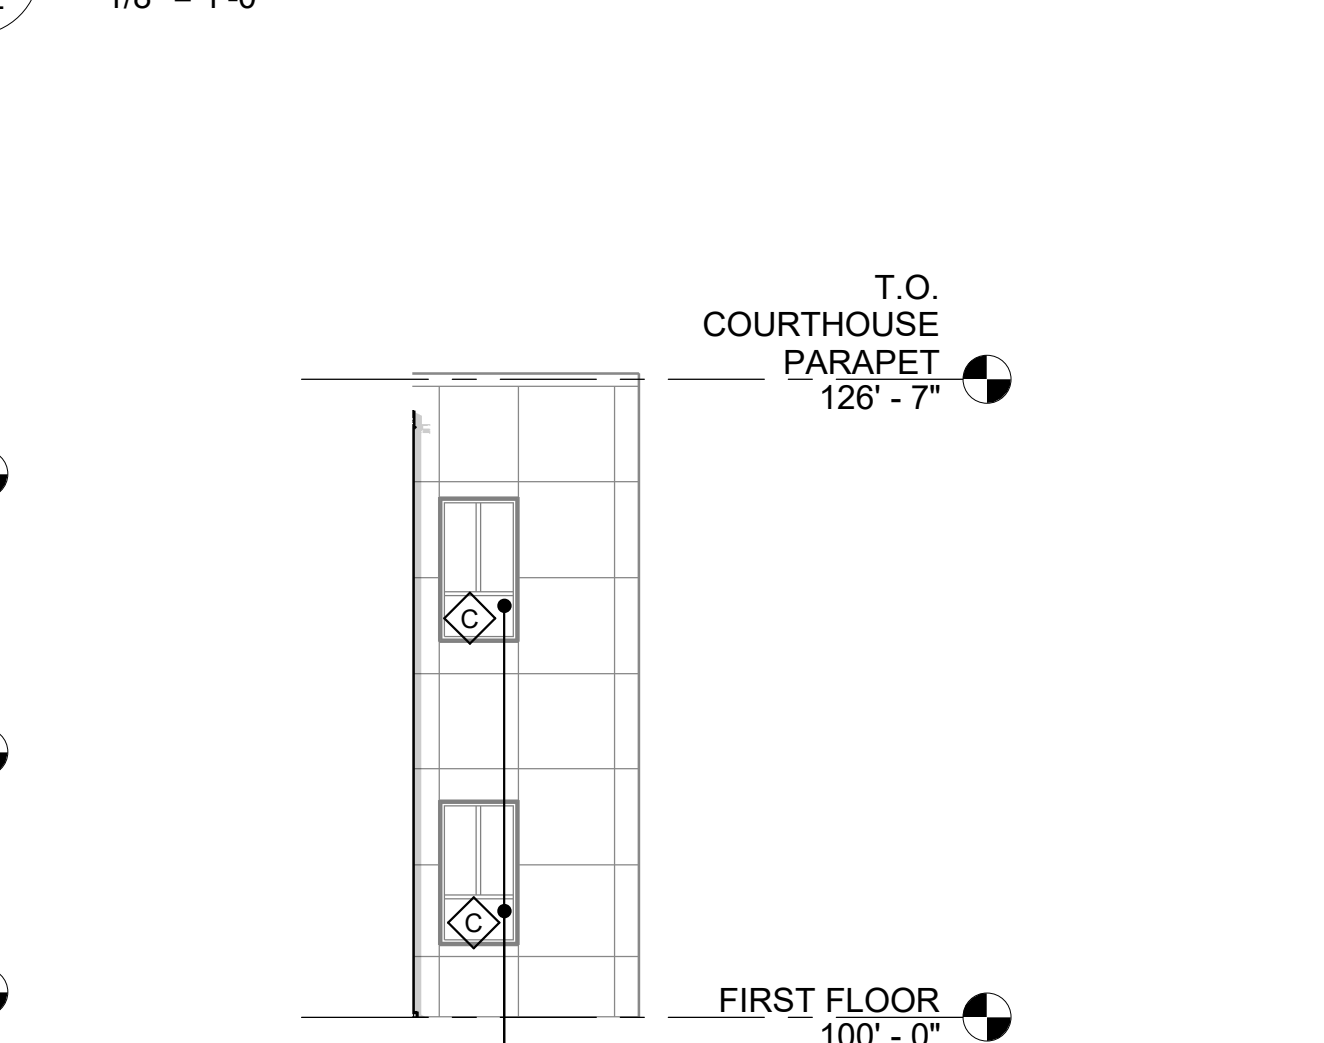

4 COURTHOUSE SOUTH ELEVATION
1/8" = 1'-0"