




Ground Floor Plan
 Jefferson County - Preliminary Design Study
 07 MAY 2020

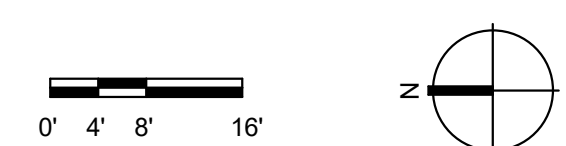




First Floor Plan


Jefferson County - Preliminary Design Study
07 MAY 2020

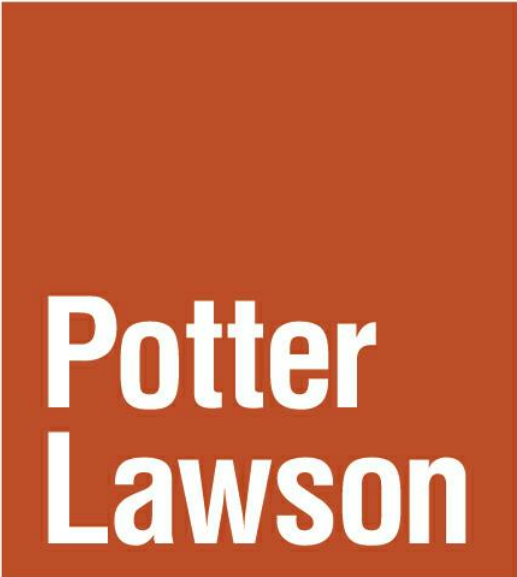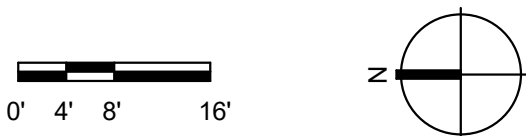


Success by Design

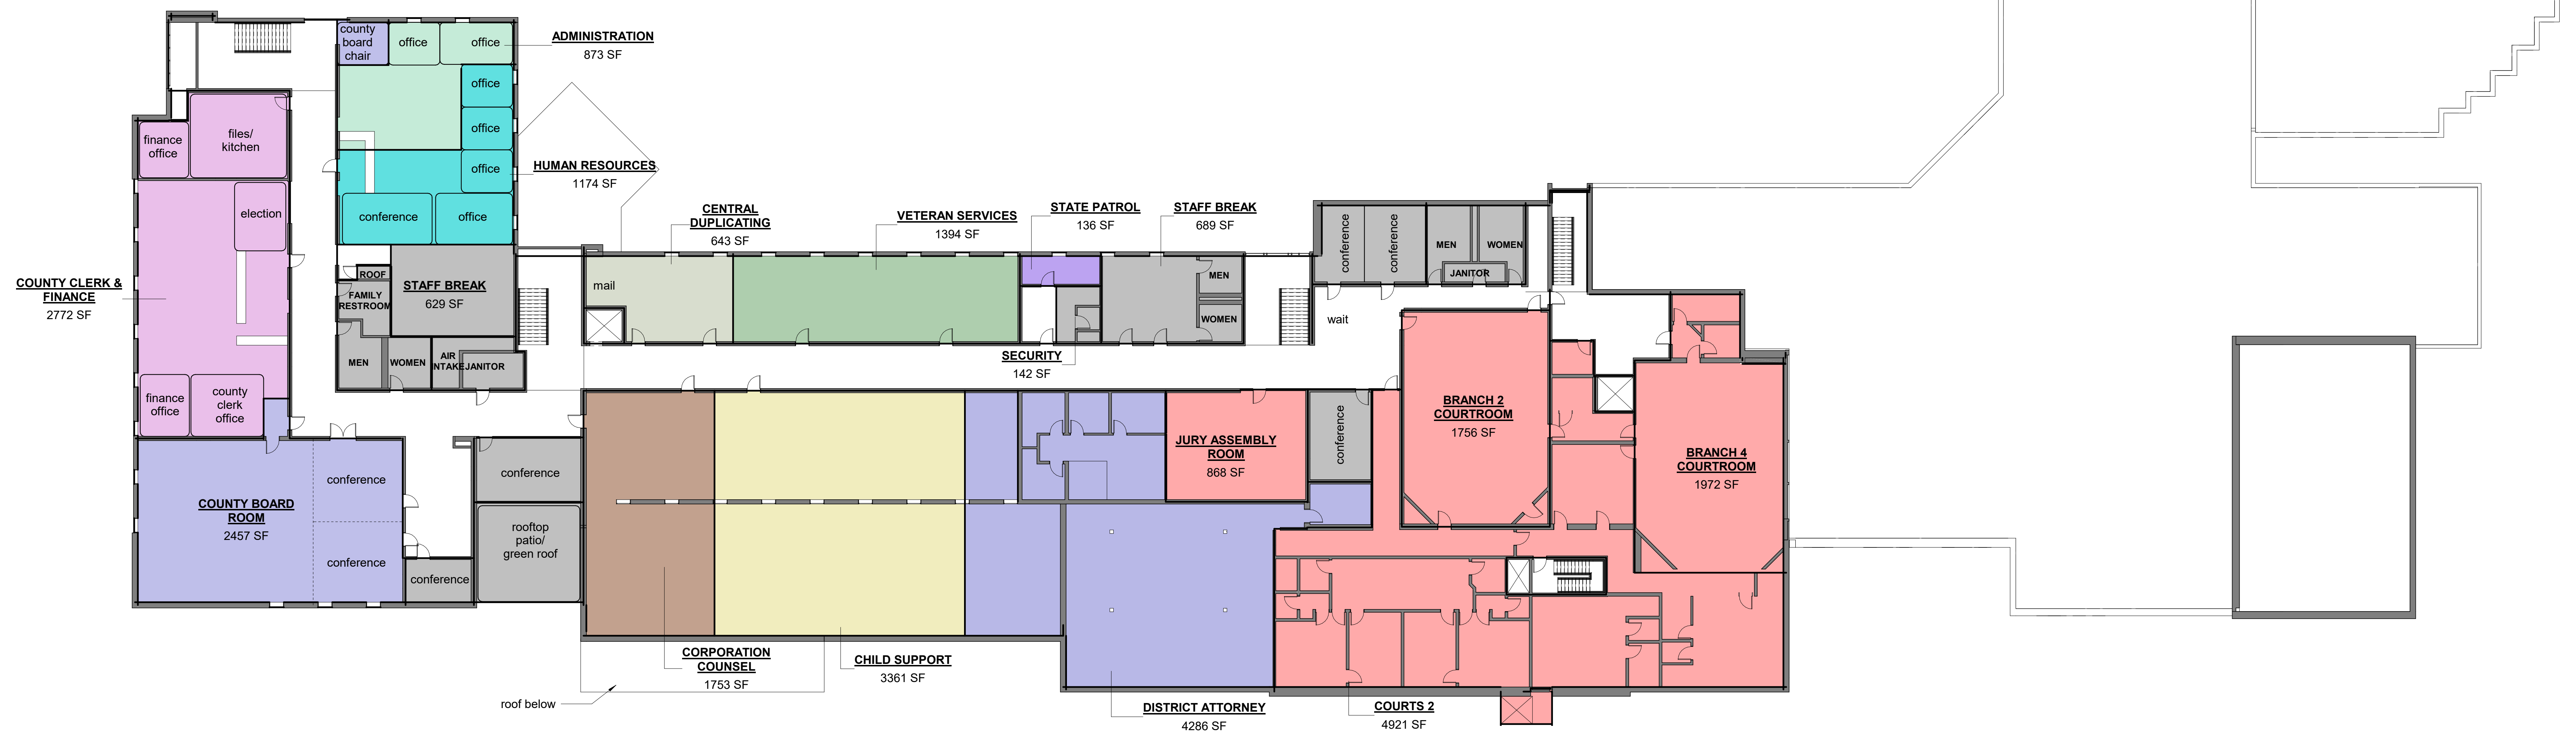


Second Floor Plan
 Jefferson County - Preliminary Design Study
 07 MAY 2020

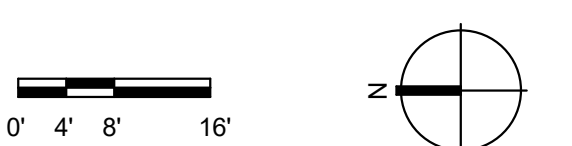


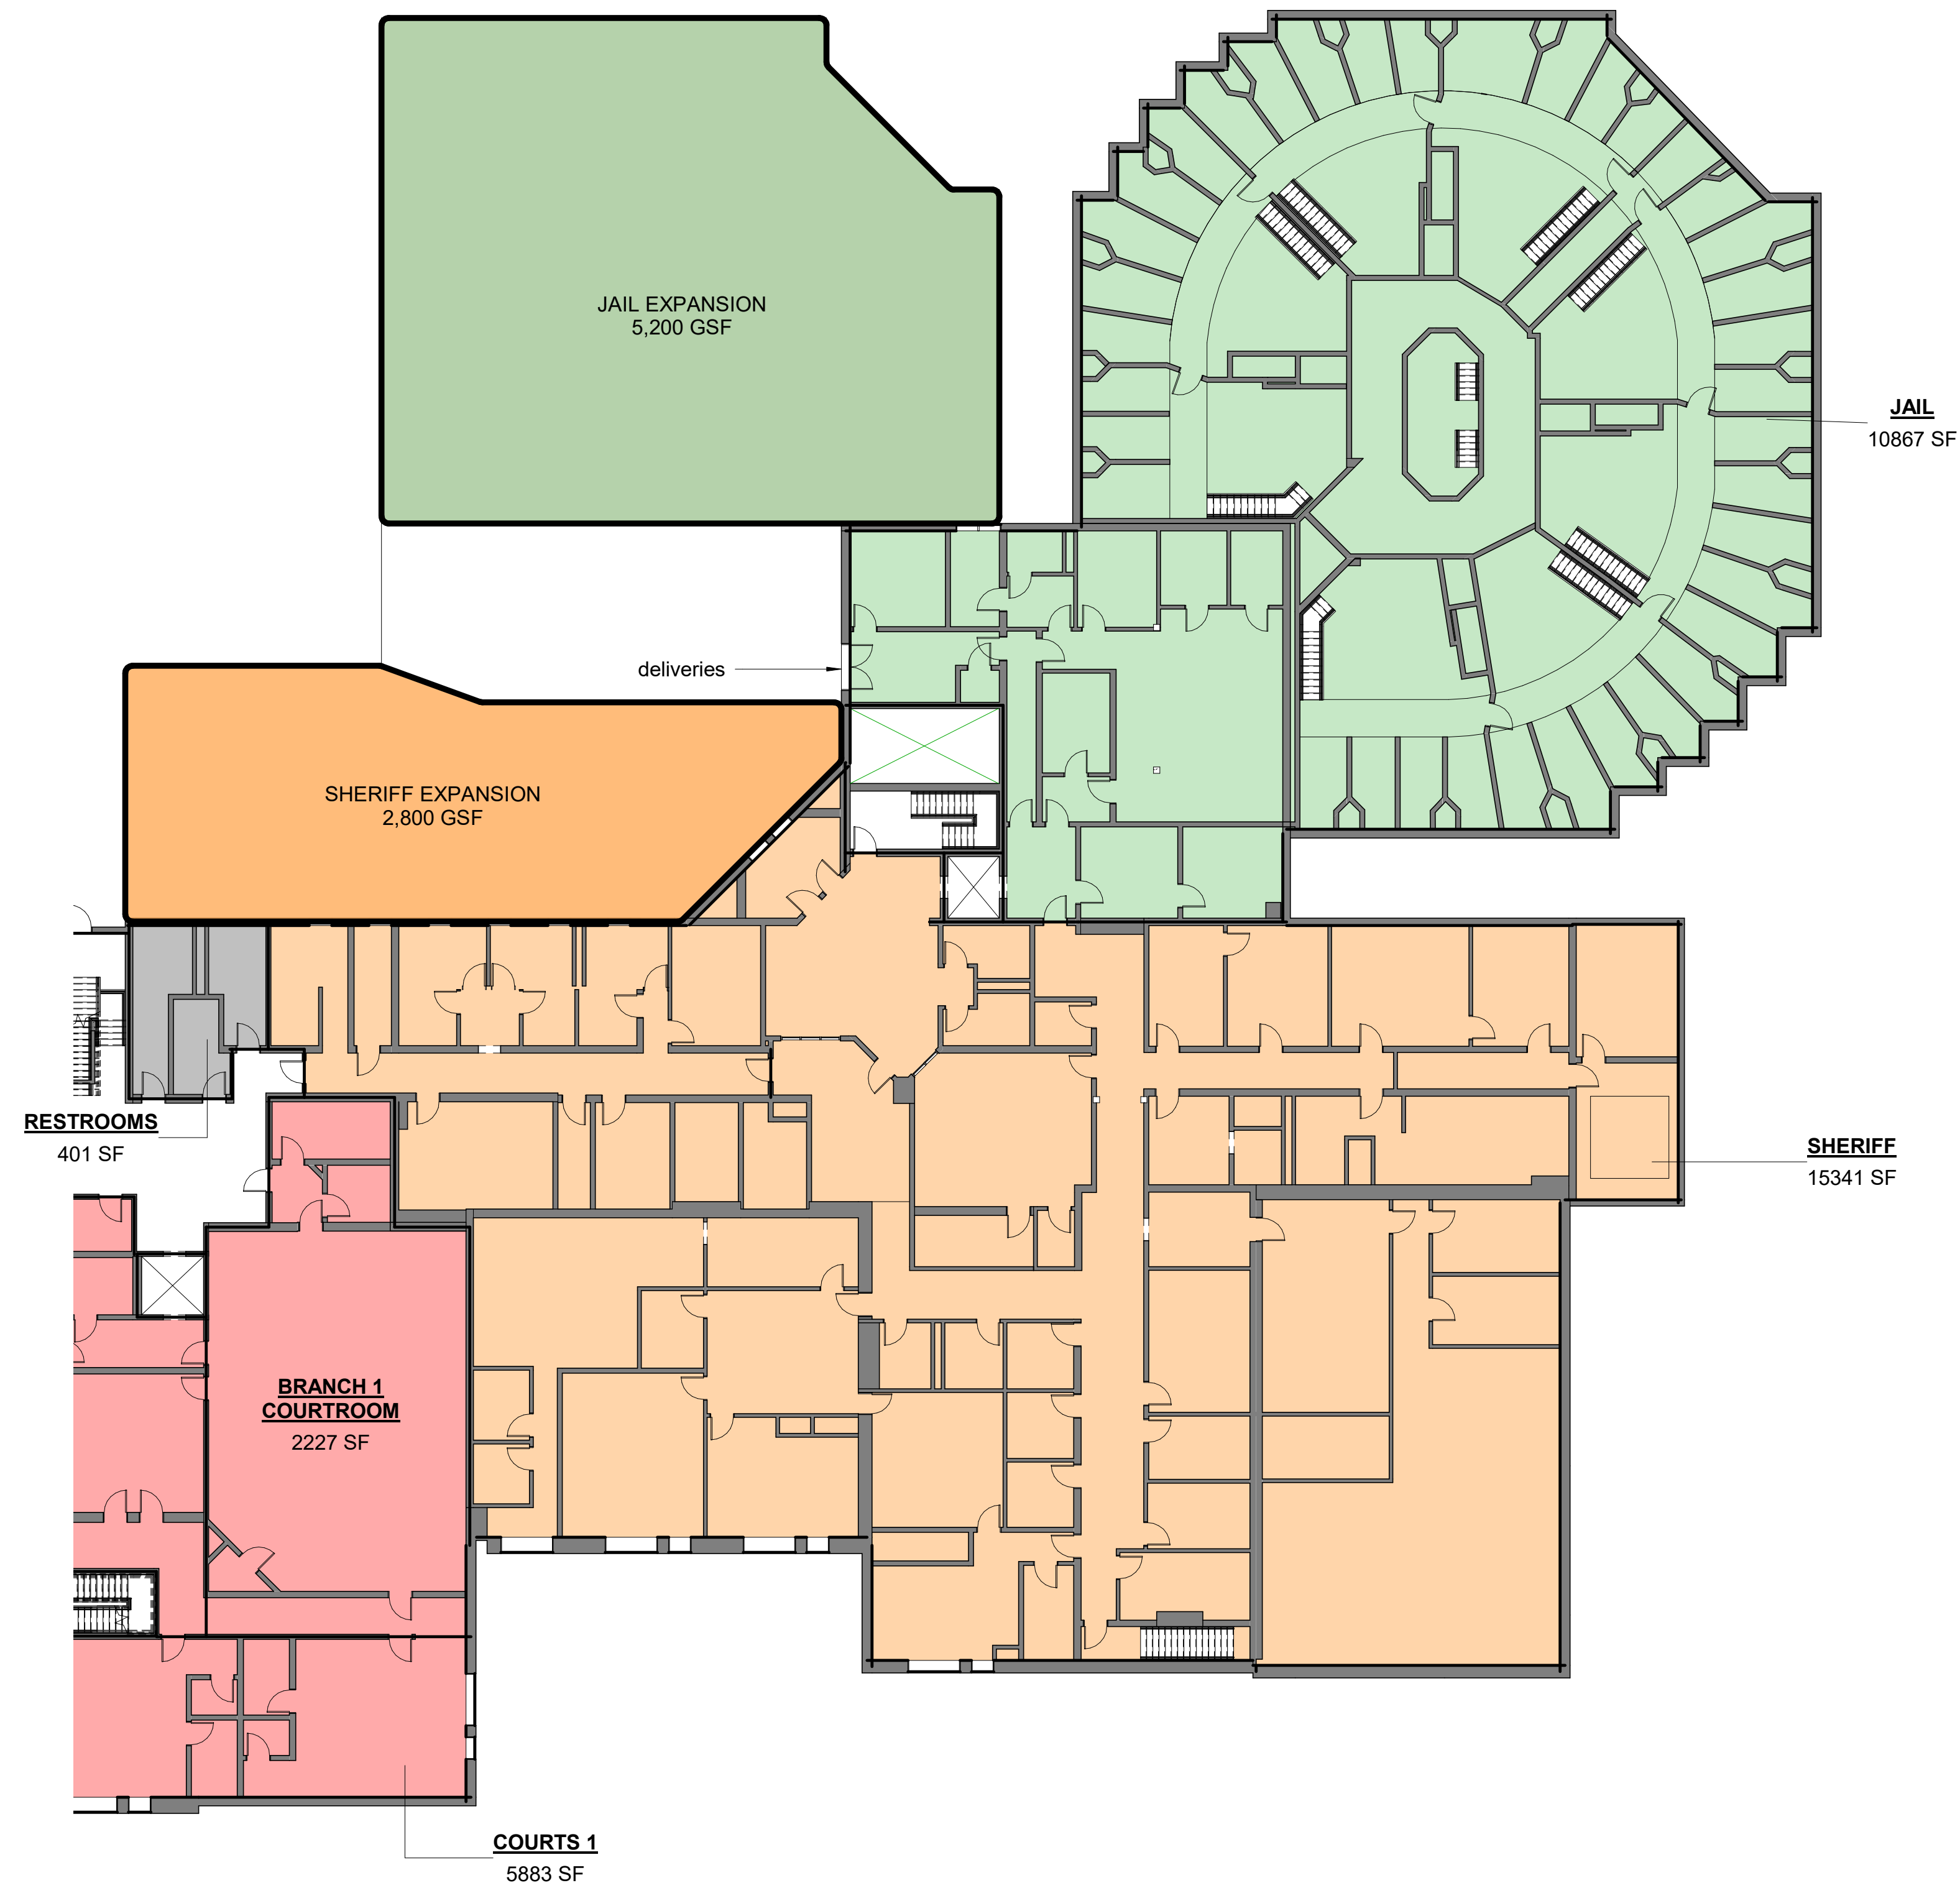


1 First Floor - Option 2
X103 1/16" = 1'-0"

Option 2
Jefferson County - Preliminary Design Study
07 MAY 2020

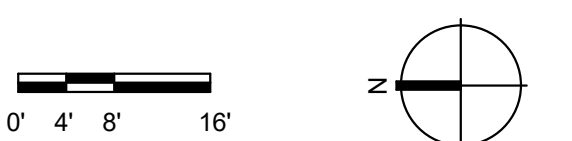

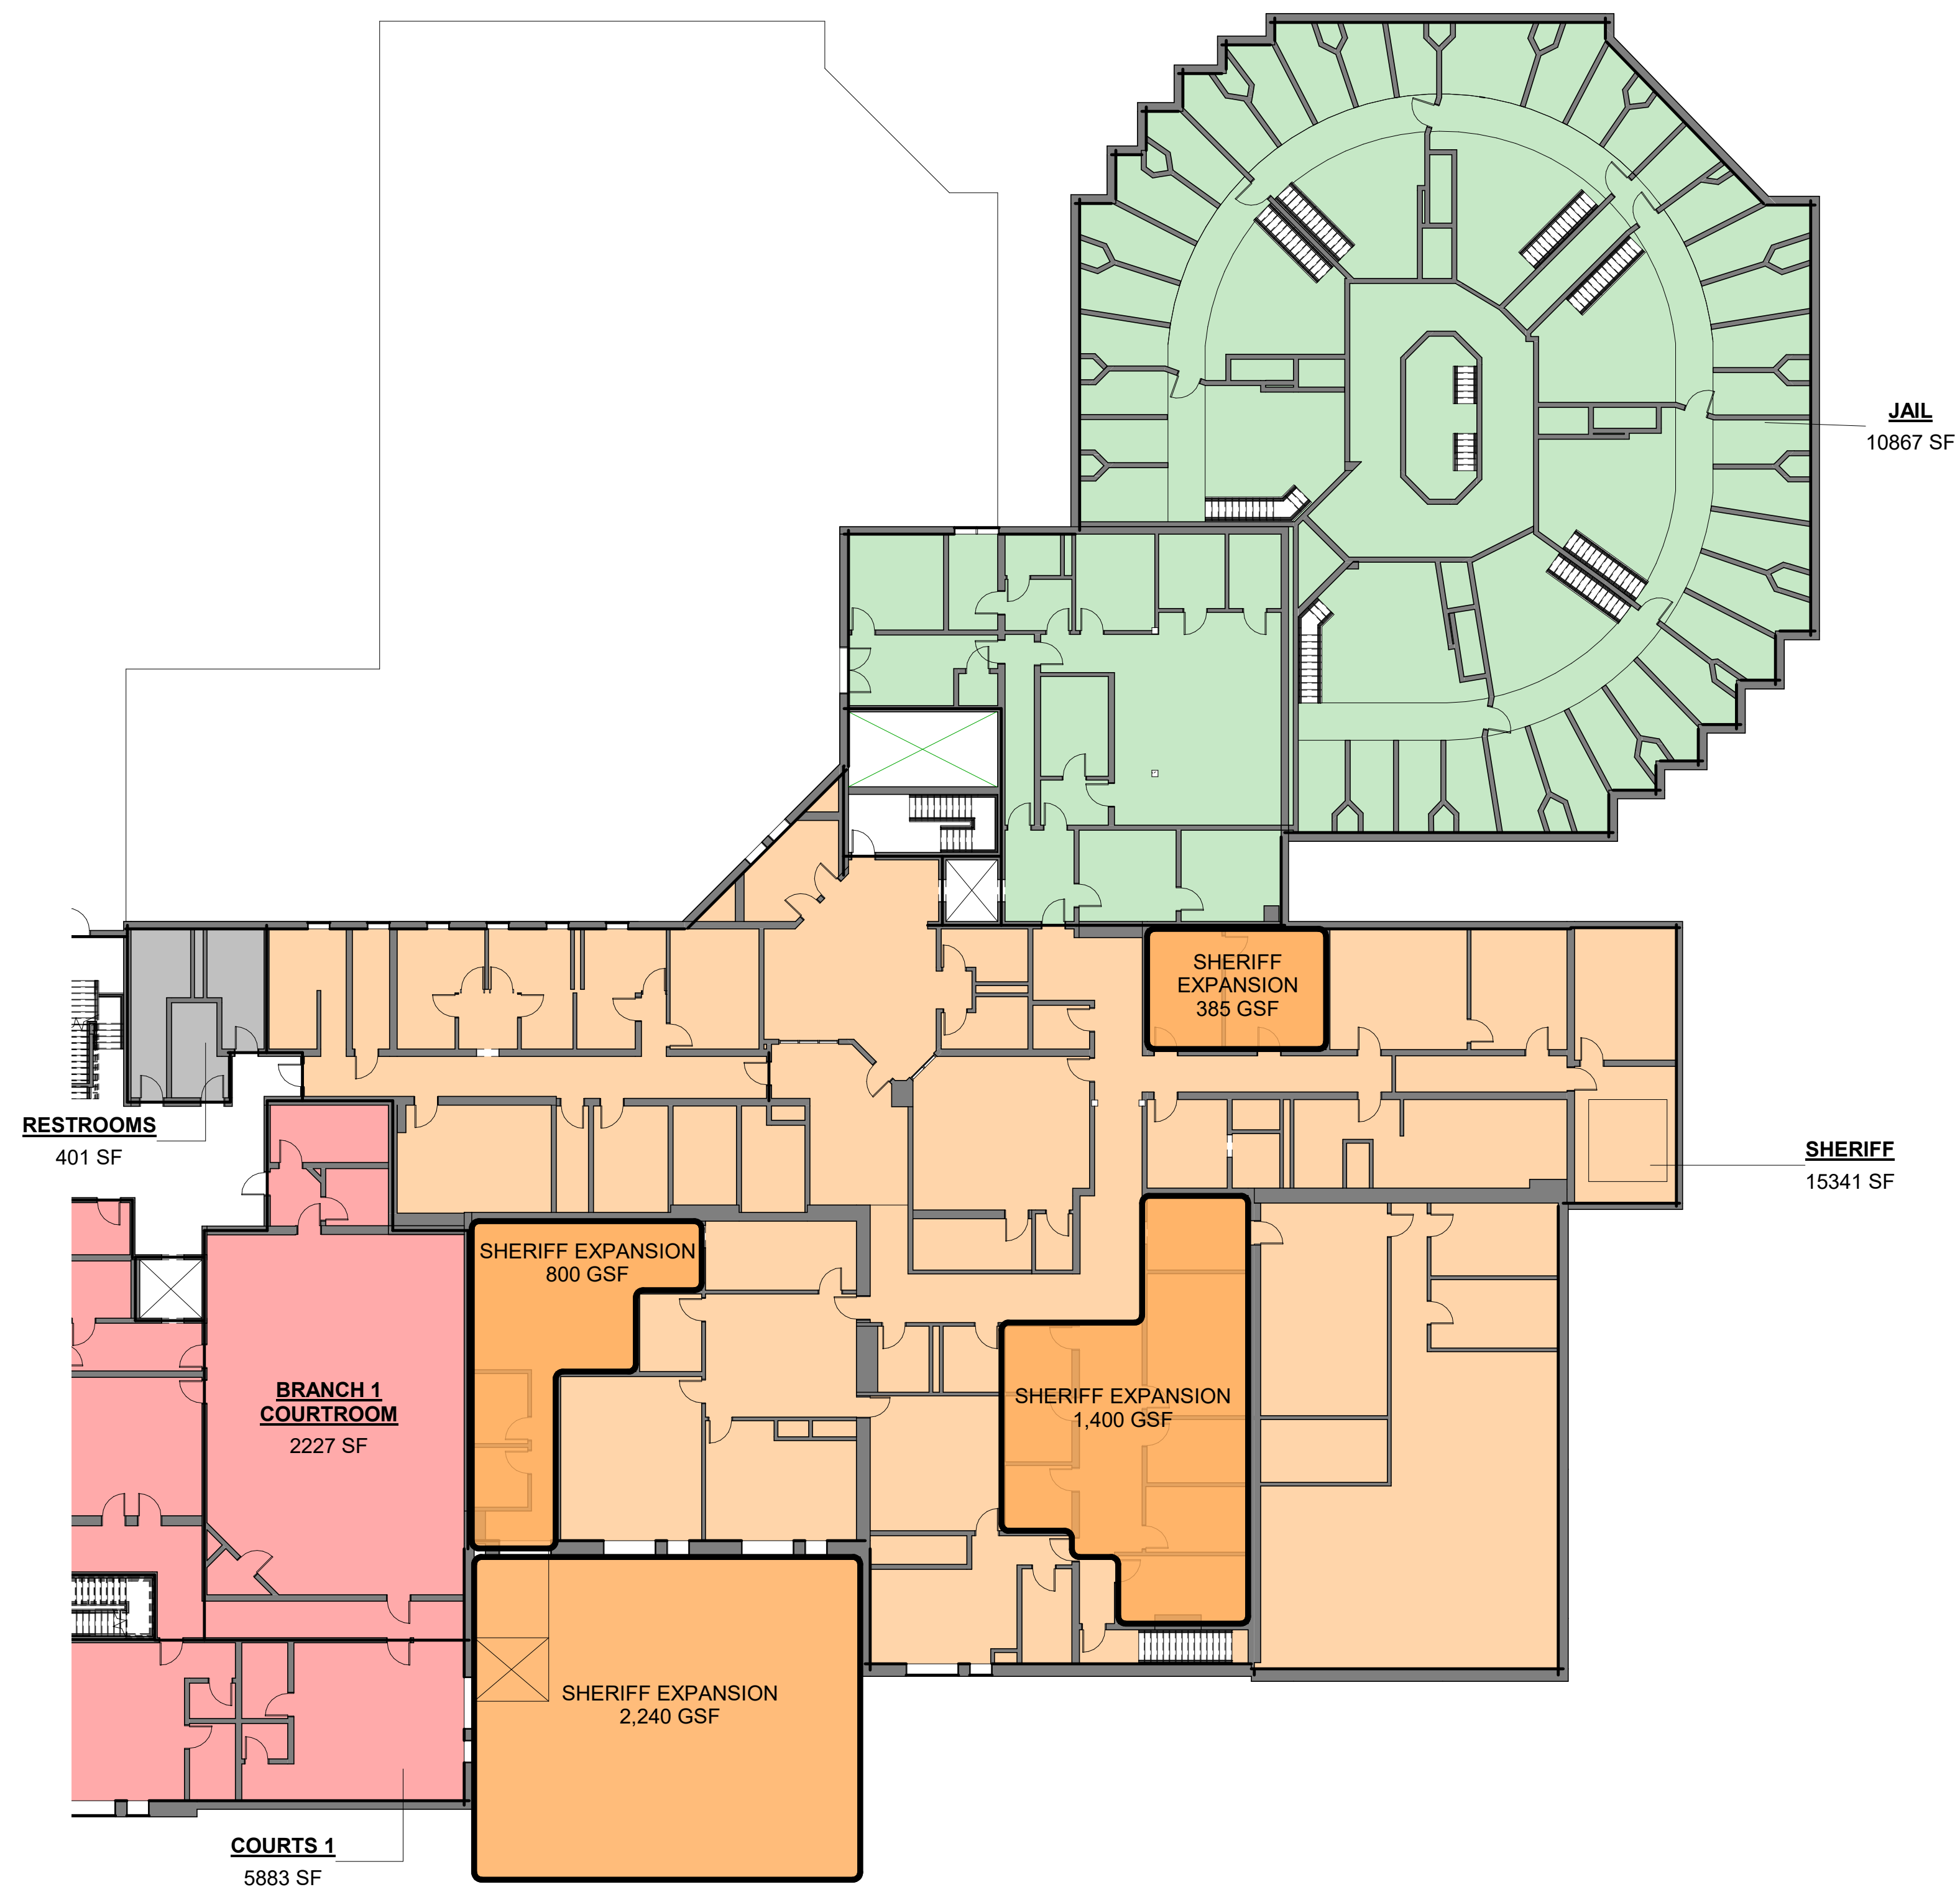

First Floor - Option 3

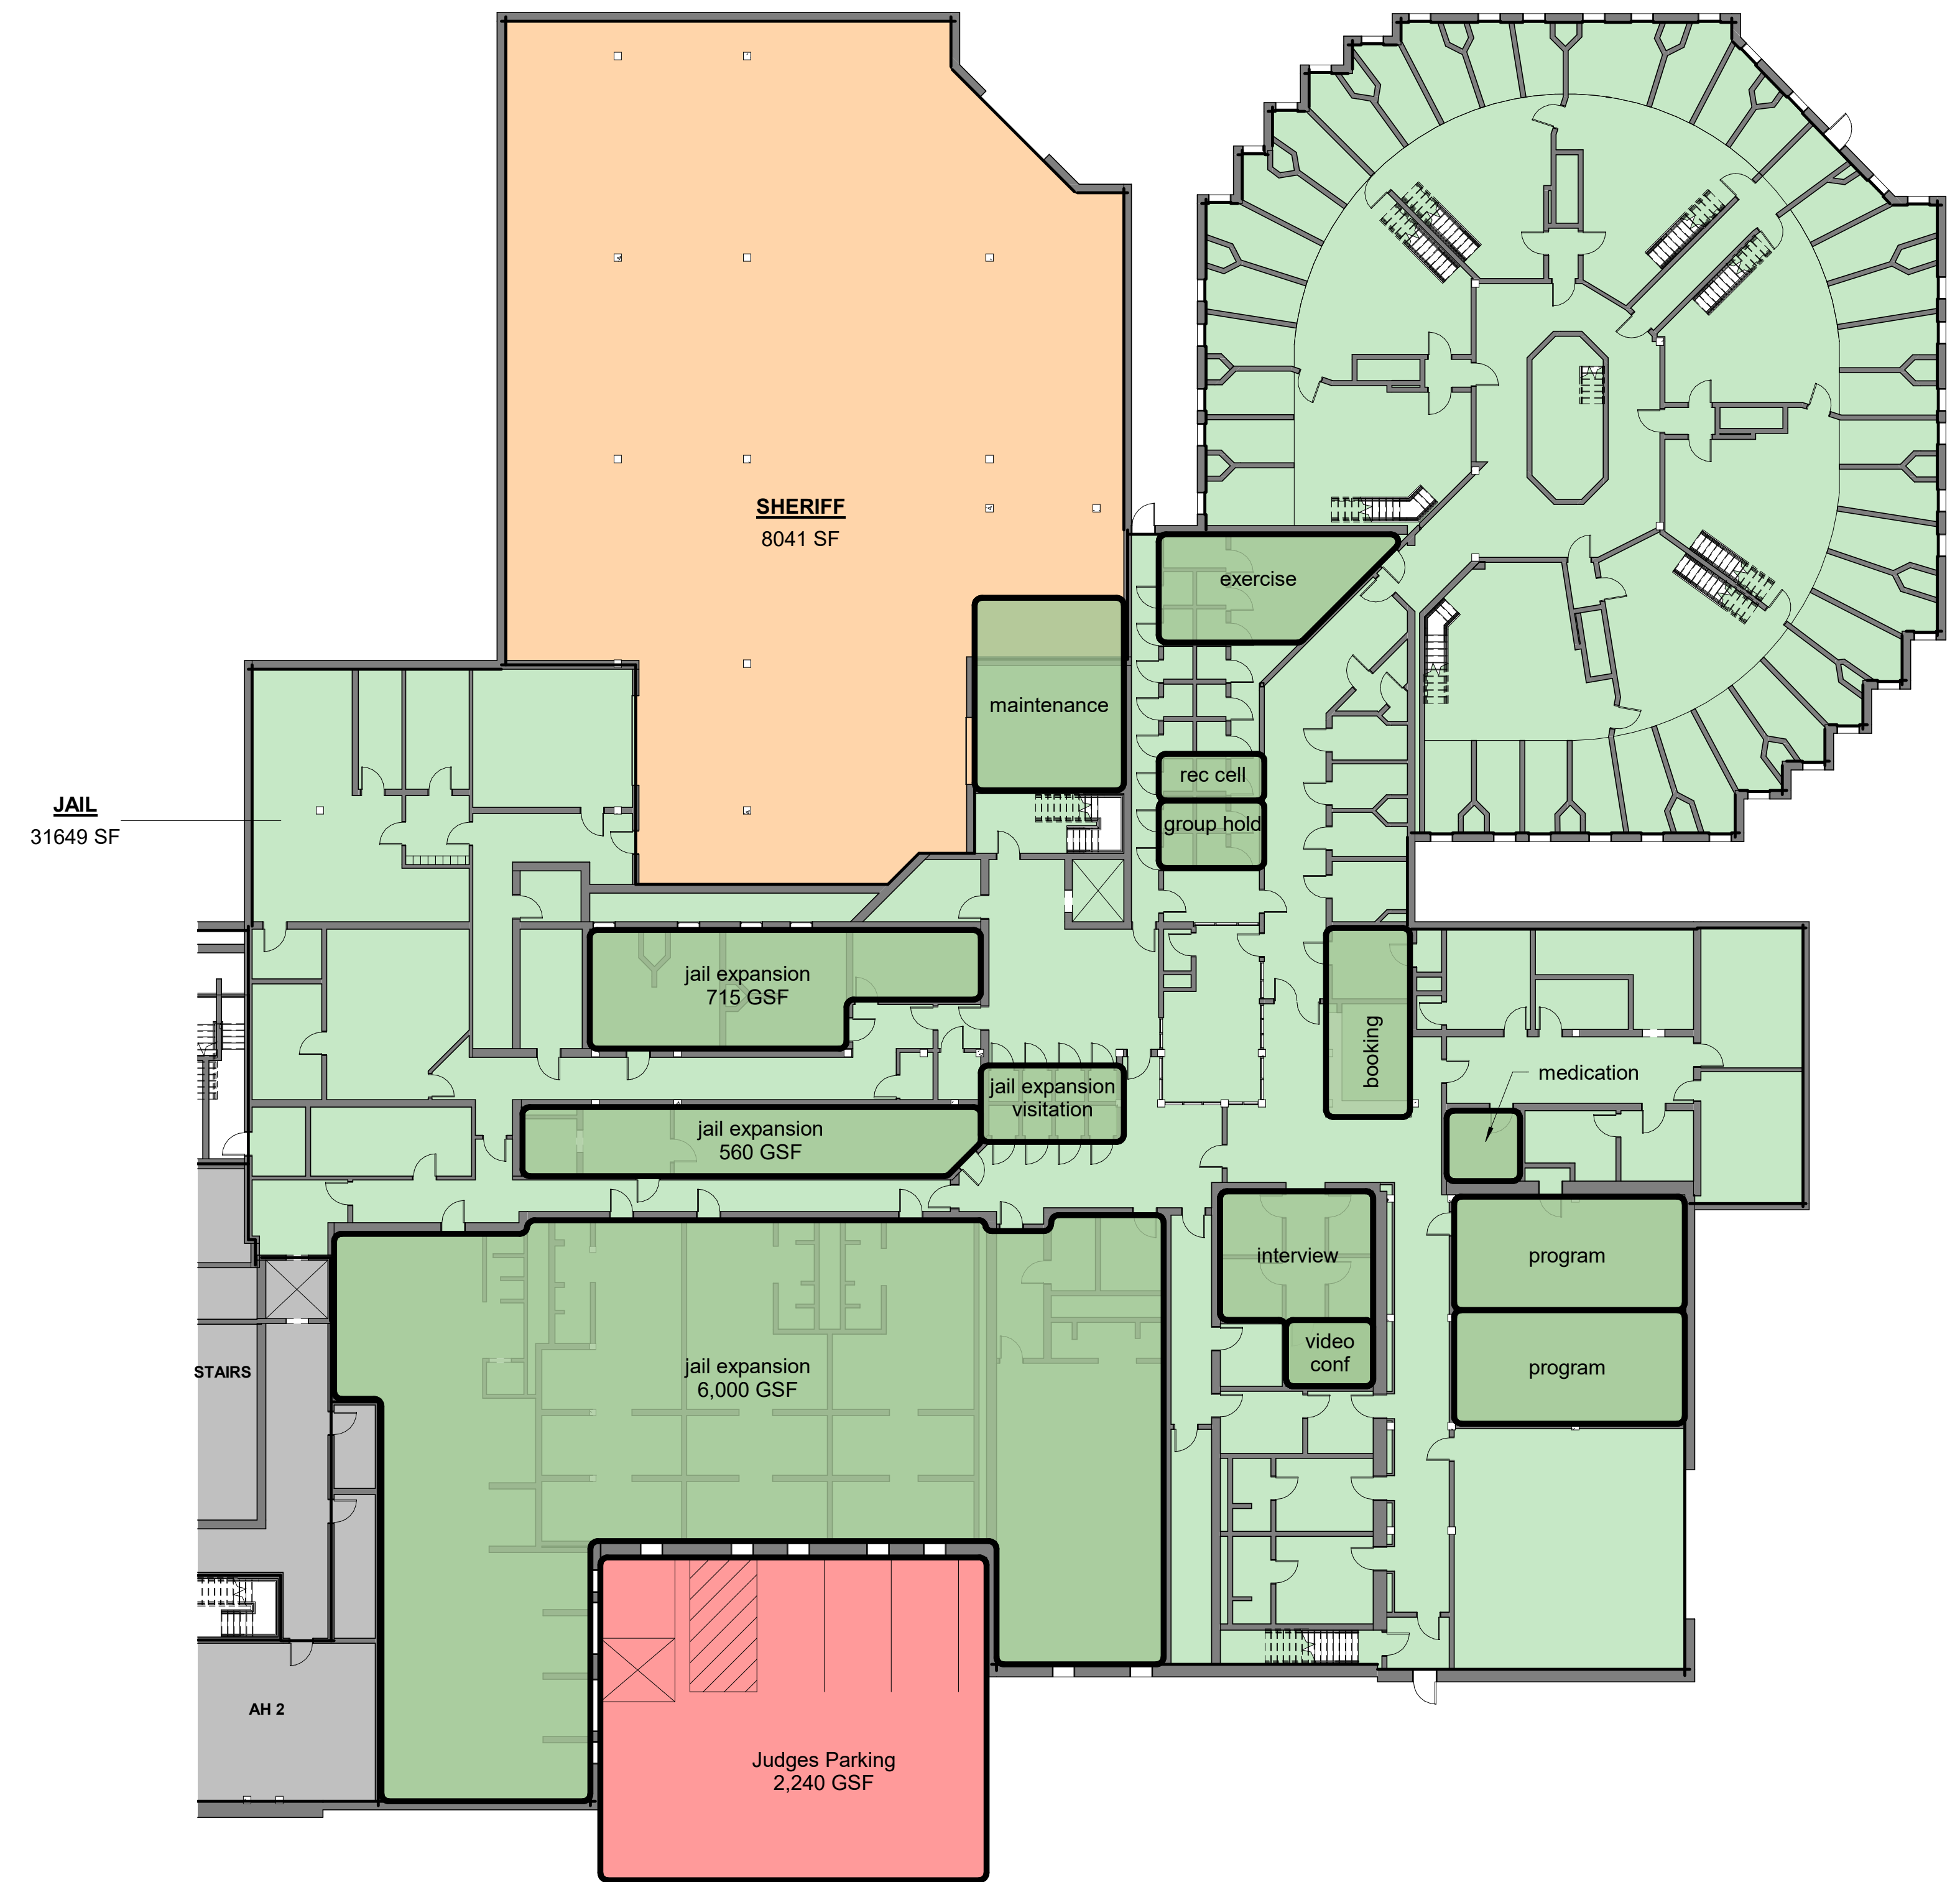

Ground Level - Option 3

Option 3

Jefferson County - Preliminary Design Study
07 MAY 2020



**Potter
Lawson**

Success by Design