

GROUND FLOOR PLAN Jefferson County - Preliminary Design Study

20 April 2021


GENERAL NOTES:

- DEPARTMENT OFFICES, WORKSTATIONS AND COMMON AREAS ARE INCREASED IN SIZE IN SEVERAL DEPARTMENTS TO MEET OTHER WISCONSIN COUNTY FACILITIES STANDARDS, CURRENT ADA REQUIREMENTS, DEPARTMENT OF CORRECTIONS STANDARDS AND WISCONSIN SUPREME COURT GUIDELINES.
- THE FOLLOWING LIST OF DEPARTMENTS CHILD SUPPORT, DETECTIVES, MEDICAL EXAMINER, STATE PATROL, DISTRICT ATTORNEY, ZONING AND HUMAN RESOURCES ALL SHOW GROWTH DO TO UNDERSIZED TYPICAL OFFICES OF 120 SF. THERE IS AN OVERALL TOTAL GROWTH OF 751 SF IN THESE DEPARTMENTS. WITH AN ADDED CIRCULATION FACTOR OF 35%TOTAL GROWTH IS 1,013 SF.

LEGEND:

FUTURE STAFF GROWTH SQUARE FOOTAGE INCREASE OF FUNCTIONS CURRENTLY LOCATED WITHIN THE EXISTING FACILITY SQUARE FOOTAGE INCREASE OF FUNCTIONS/ DEPARTMENTS NOT CURRENTLY LOCATED WITHIN THE EXISTING FACILITY JAIL IMPROVEMENTS BASED ON CURRENT DOC 350 ADMINISTRATIVE CODE (2014)



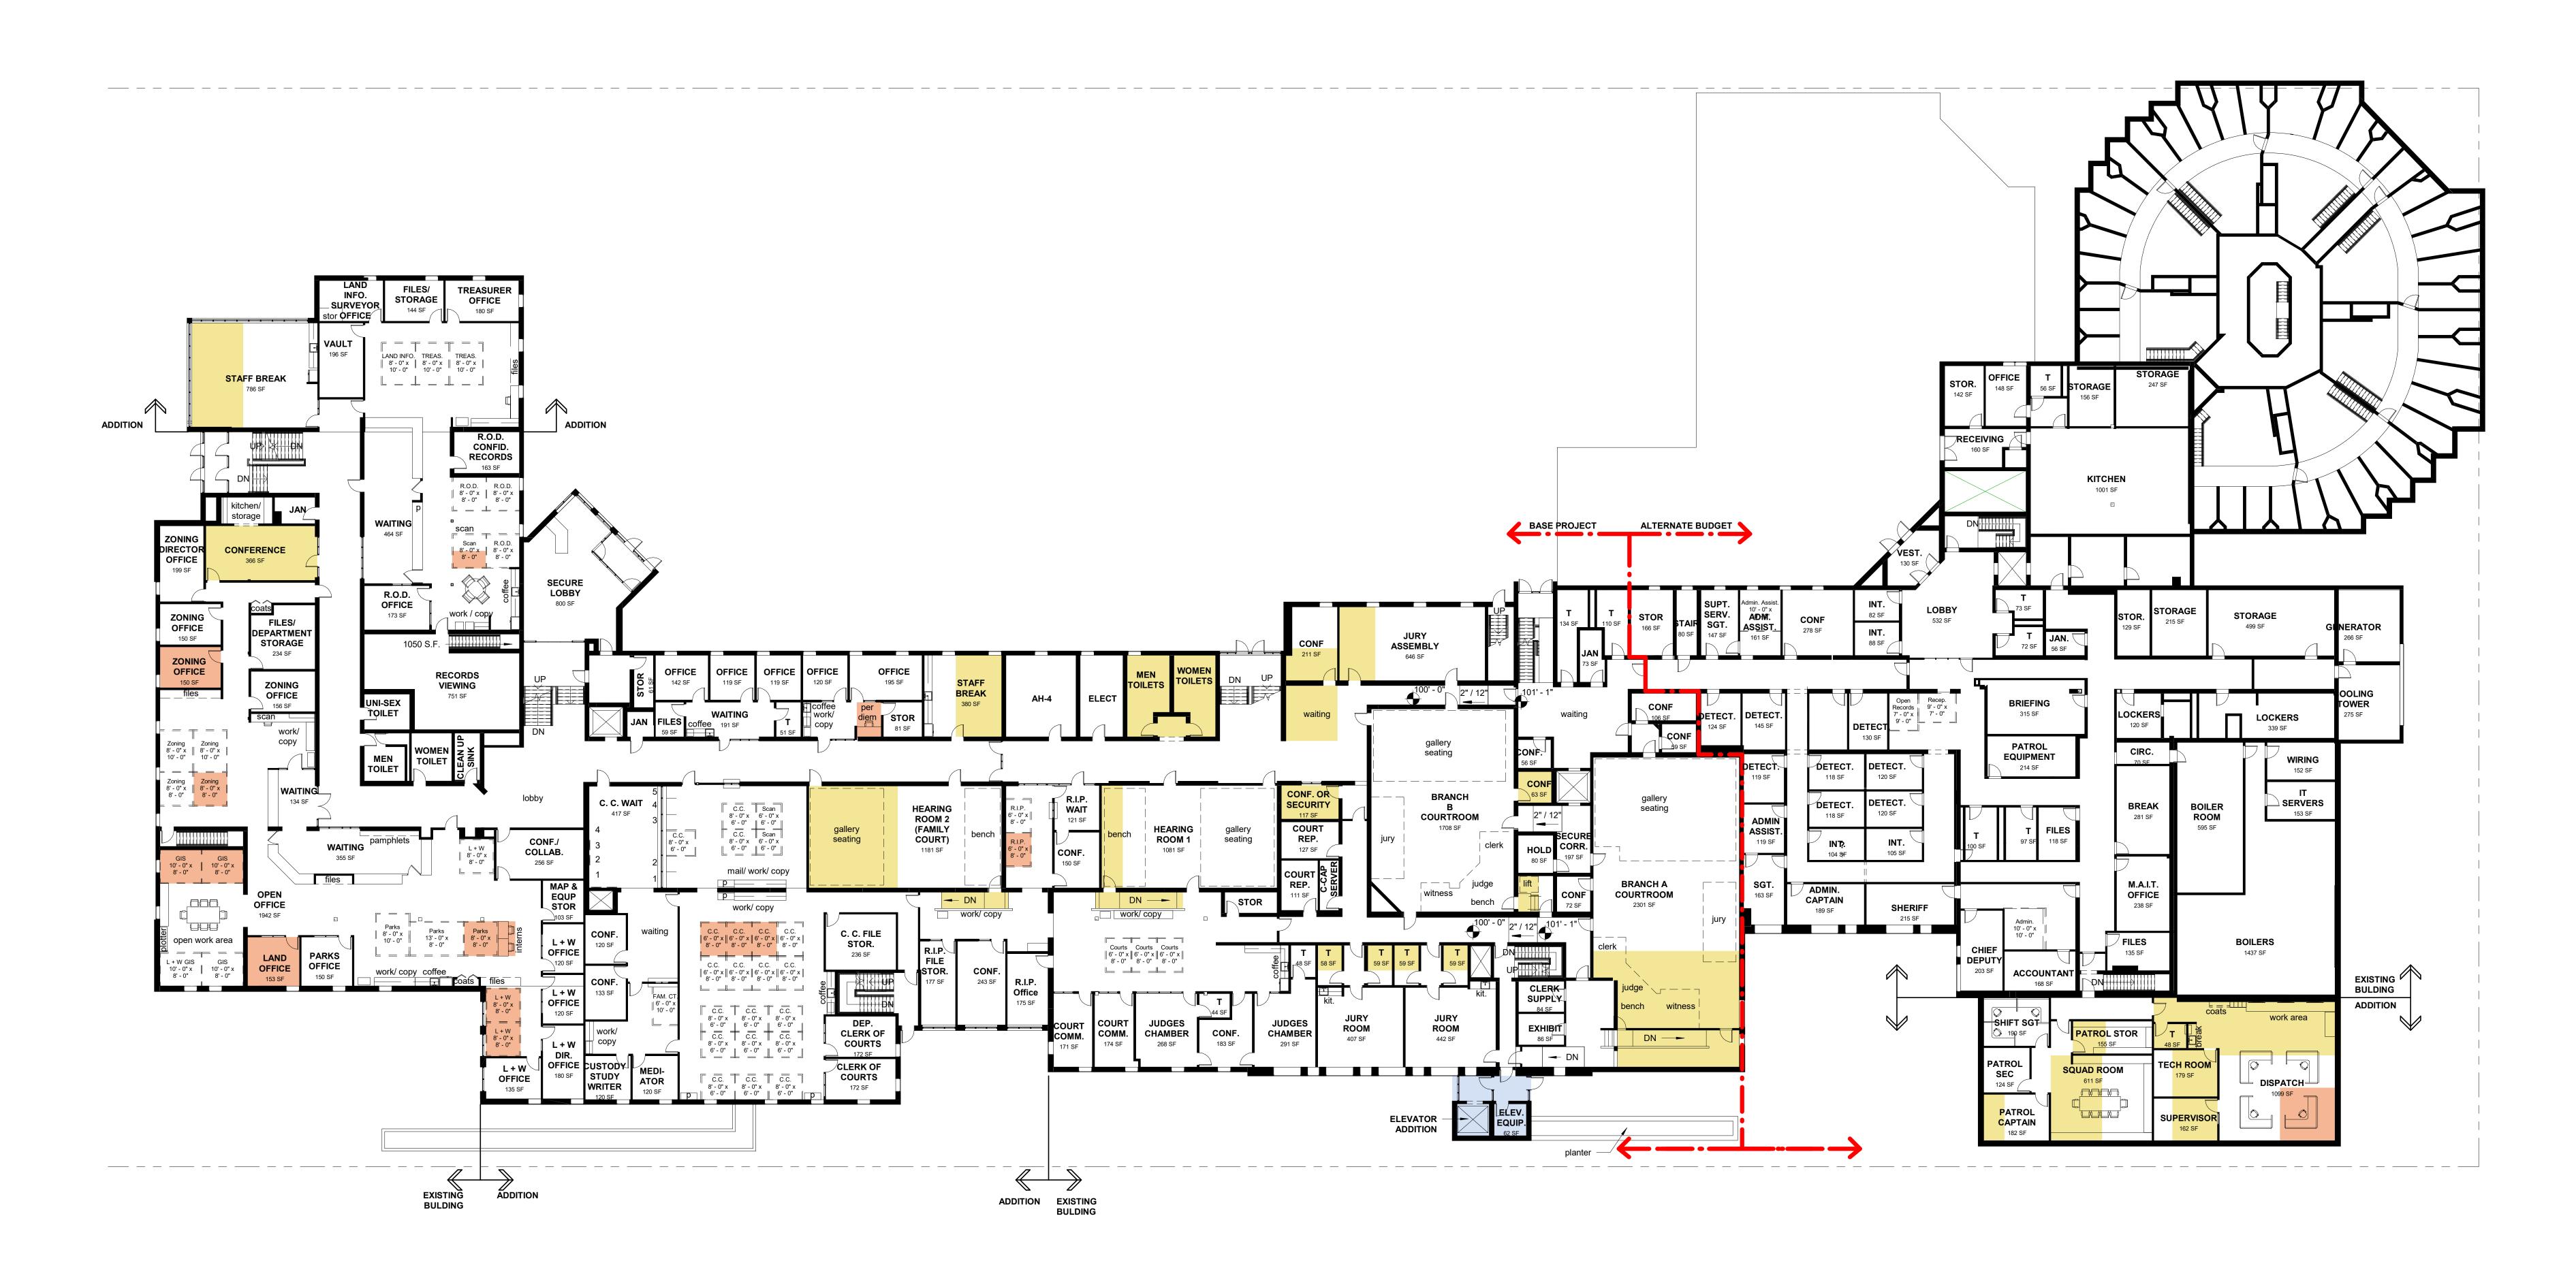

FIRST FLOOR PLAN Jefferson County - Preliminary Design Study 20 April 2021


GENERAL NOTES:

- DEPARTMENT OFFICES, WORKSTATIONS AND COMMON AREAS ARE INCREASED IN SIZE IN SEVERAL DEPARTMENTS TO MEET OTHER WISCONSIN COUNTY FACILITIES STANDARDS, CURRENT ADA REQUIREMENTS, DEPARTMENT OF CORRECTIONS STANDARDS AND WISCONSIN SUPREME COURT GUIDELINES.
- THE FOLLOWING LIST OF DEPARTMENTS CHILD SUPPORT, DETECTIVES, MEDICAL EXAMINER, STATE PATROL, DISTRICT ATTORNEY, ZONING AND HUMAN RESOURCES ALL SHOW GROWTH DO TO UNDERSIZED TYPICAL OFFICES OF 120 SF. THERE IS AN OVERALL TOTAL GROWTH OF 751 SF IN THESE DEPARTMENTS. WITH AN ADDED CIRCULATION FACTOR OF 35%TOTAL GROWTH IS 1,013 SF.

LEGEND:

FUTURE STAFF GROWTH SQUARE FOOTAGE INCREASE OF FUNCTIONS CURRENTLY LOCATED WITHIN THE EXISTING FACILITY SQUARE FOOTAGE INCREASE OF FUNCTIONS/ DEPARTMENTS NOT CURRENTLY LOCATED WITHIN THE EXISTING FACILITY JAIL IMPROVEMENTS BASED ON CURRENT DOC 350 ADMINISTRATIVE CODE (2014)



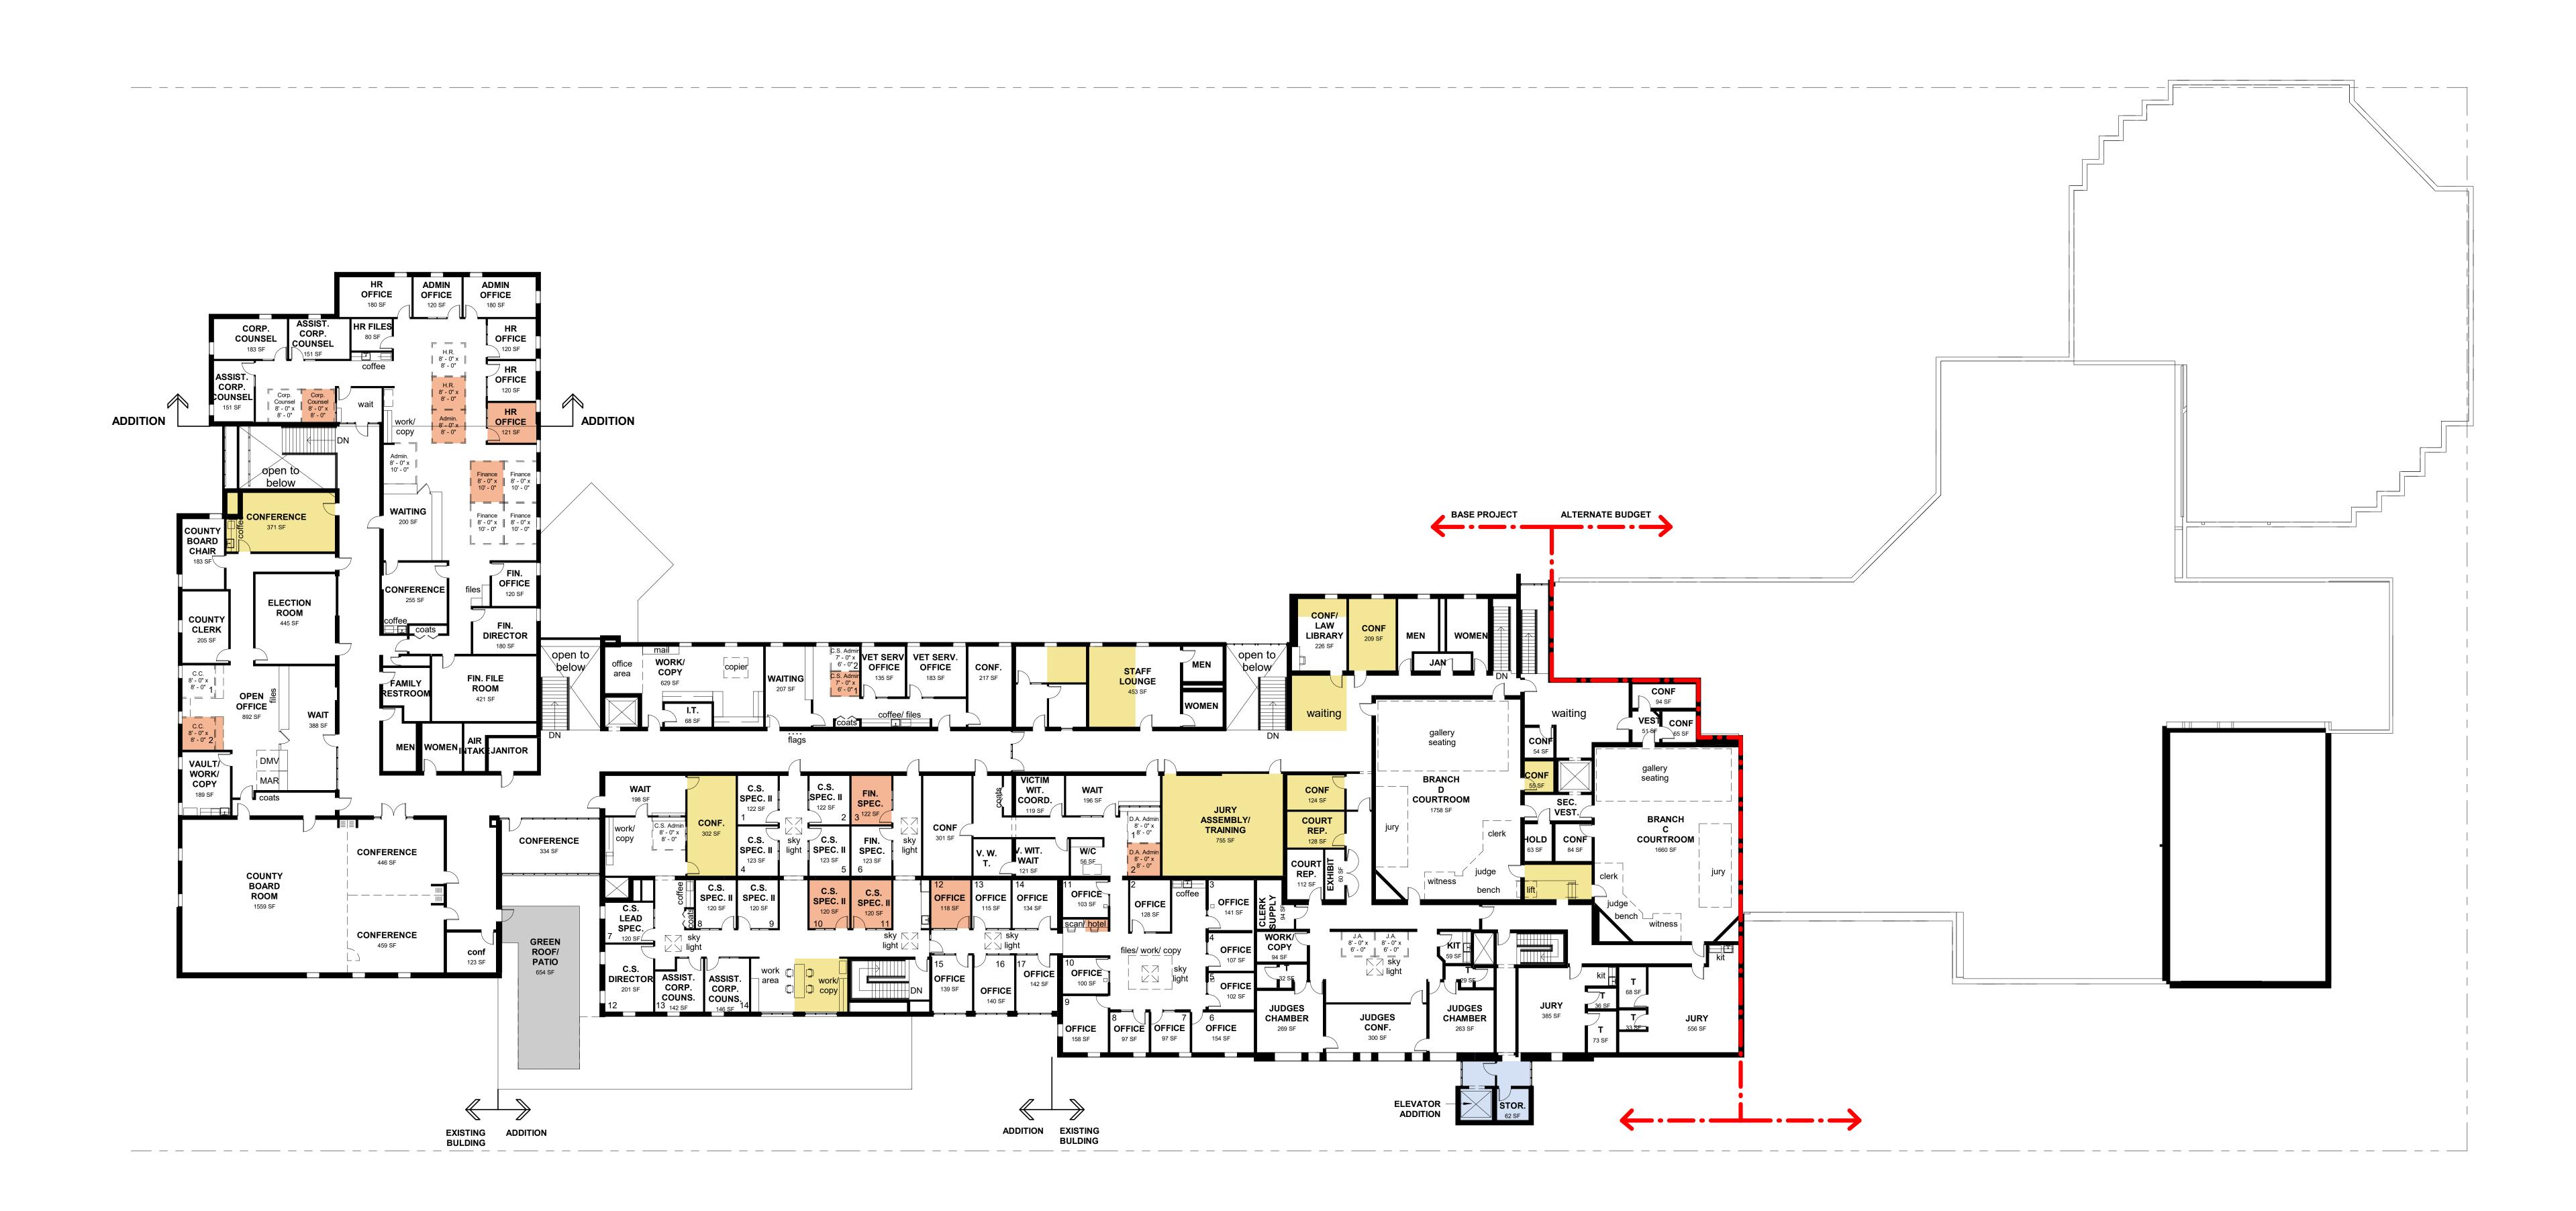

SECOND FLOOR PLAN Jefferson County - Preliminary Design Study

20 April 2021

GENERAL NOTES:

- DEPARTMENT OFFICES, WORKSTATIONS AND COMMON AREAS ARE INCREASED IN SIZE IN SEVERAL DEPARTMENTS TO MEET OTHER WISCONSIN COUNTY FACILITIES STANDARDS, CURRENT ADA REQUIREMENTS, DEPARTMENT OF CORRECTIONS STANDARDS AND WISCONSIN SUPREME COURT GUIDELINES.
- THE FOLLOWING LIST OF DEPARTMENTS CHILD SUPPORT, DETECTIVES, MEDICAL EXAMINER, STATE PATROL, DISTRICT ATTORNEY, ZONING AND HUMAN RESOURCES ALL SHOW GROWTH DO TO UNDERSIZED TYPICAL OFFICES OF 120 SF. THERE IS AN OVERALL TOTAL GROWTH OF 751 SF IN THESE DEPARTMENTS. WITH AN ADDED CIRCULATION FACTOR OF 35%TOTAL GROWTH IS 1,013 SF.

LEGEND:

FUTURE STAFF GROWTH



SQUARE FOOTAGE INCREASE OF FUNCTIONS CURRENTLY LOCATED WITHIN THE EXISTING FACILITY

SQUARE FOOTAGE INCREASE OF FUNCTIONS/ DEPARTMENTS NOT CURRENTLY LOCATED WITHIN THE EXISTING FACILITY

JAIL IMPROVEMENTS BASED ON CURRENT DOC 350 ADMINISTRATIVE CODE (2014)

