


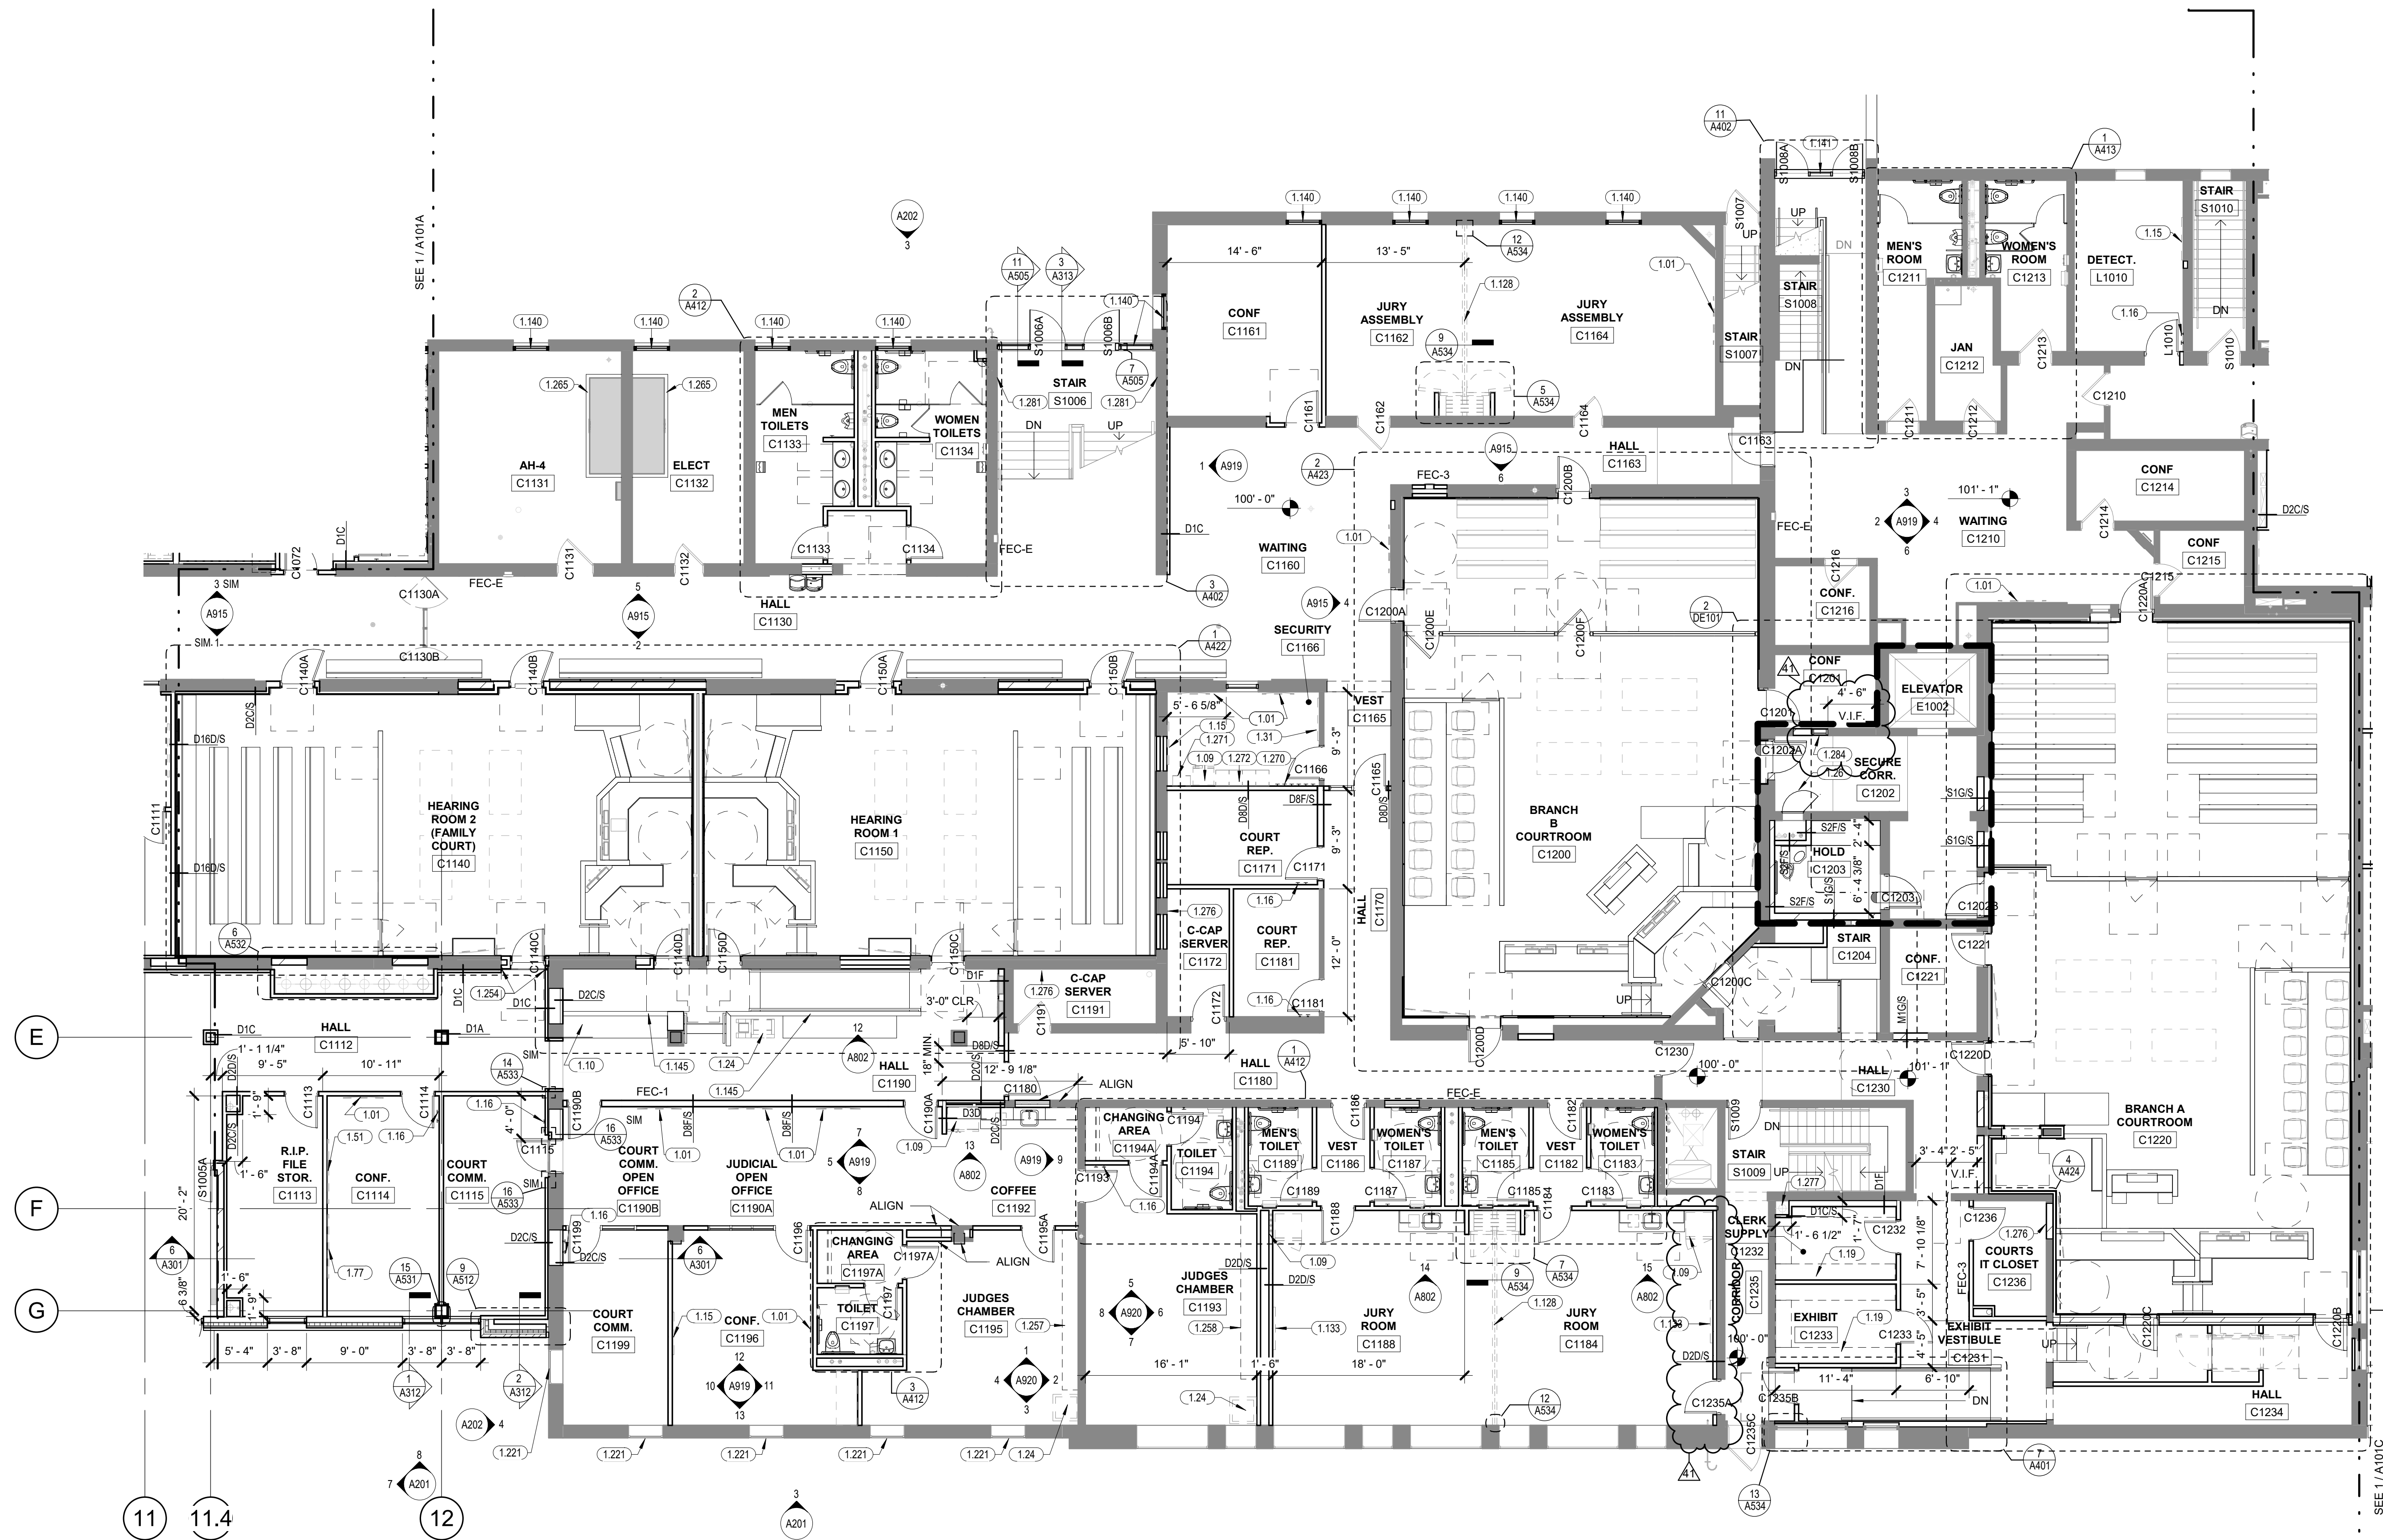


KEYNOTE LEGEND	
1.01	MONITOR AND MOUNTING BRACKET (OFOI). PROVIDE POWER AND DATA. VERIFY LOCATION WITH OWNER. PROVIDE BLOCKING AS REQUIRED.
1.09	REFRIGERATOR (OFOI).
1.10	UNDER COUNTER REFRIGERATOR (OFOI).
1.15	4'-0" X 4'-0" MARKER BOARD. PROVIDE BLOCKING AS REQUIRED.
1.16	(2) COAT HOOKS.
1.19	SHELVING (OFOI).
1.24	PRINTER/COPYER (OFOI).
1.26	DETENTION GRADE ACCESS PANEL (24"x24" MIN.).
1.31	4'-0" X 4'-0" TACK BOARD. PROVIDE BLOCKING AS REQUIRED.
1.51	6'-0" X 4'-0" MARKER BOARD. PROVIDE BLOCKING AS REQUIRED.
1.77	4'-0" X 6'-0" TACK BOARD. PROVIDE BLOCKING AS REQUIRED.
1.128	OPERABLE PARTITION.
1.133	WALL MOUNTED PAPER TABLET (OFOI). PROVIDE BLOCKING AS REQUIRED.
1.140	NEW EXTERIOR WINDOW.
1.141	NEW STOREFRONT.
1.145	4'-0" H WALL.
1.221	INFILL EXISTING LOWER GLASS PANEL WITH SPANDREL GLASS. SEE 19A/AS34.
1.254	EXPANSION JOINT LOCATION.
1.257	RE-INSTALL EXISTING WALL MOUNTED SHELVING.
1.258	RE-INSTALL AND CUT TO FIT REPURPOSED EXISTING WALL MOUNTED SHELVING.
1.263	INFILL EXISTING FRAME WITH SPANDREL GLASS.
1.265	4" THICK HOUSEKEEPING PAD TO BE 4" LARGER THAN EQUIPMENT ON ALL SIDES. COORDINATE WITH MECHANICAL EQUIPMENT SIZES.
1.270	(6) COAT HOOKS.
1.271	RELOCATED EXISTING GUN LOCKER, FASTENED TO FLOOR.
1.272	RELOCATED EXISTING METAL LOCKERS.
1.276	PROVIDE PLYWOOD BLOCKING AS REQUIRED FOR WALL MOUNTED EQUIPMENT RACKS. REFER TO TECHNOLOGY DRAWINGS.
1.277	PIPE TO BE FIRESTOPPED AROUND PERIMETER AT 1-HR FLOOR SLAB.
1.281	EXISTING CABINET UNIT HEATER COVERS TO BE RE-INSTALLED.
1.284	18"W X 40"H DETENTION WINDOW. REFER TO DETENTION FLOOR PLANS.

- GENERAL NOTES:
1. ALL PARTITION TYPES TO BE D8D/S UNLESS OTHERWISE NOTED.
 2. SEE TECHNOLOGY DRAWINGS FOR DURESS ALARM, CAMERA, AND SYNCHRONIZED CLOCK LOCATIONS.
 3. SEE TECHNOLOGY DRAWINGS FOR PHONES NOT ASSOCIATED WITH WORKSTATIONS.
 4. INFILL EXISTING FLOOR OPENINGS WHERE EXISTING DUCT PENETRATIONS ARE REMOVED AND VACATED. FLOOR CONSTRUCTION TO PROVIDE REQUIRED RATING PER CODE PLANS.
 5. ALL COLUMN WRAP SUPPORT FRAMING TO BE FLUSH WITH FACE OF COLUMN UNLESS OTHERWISE NOTED.
- FRAME ELEVATION TAG - SEE A615 FOR FRAMED OPENING ELEVATIONS

LEGEND:

— = PROPOSED SECURE PERIMETER

- FIRE EXTINGUISHER TYPES
- "FEC-E" - EXISTING FIRE EXTINGUISHER CABINET OR FIRE EXT.
 - "FEC-1" - SEMI-RECESSED FIRE EXTINGUISHER CABINET
 - "FEC-2" - SURFACED MOUNTED FIRE EXTINGUISHER
 - "FEC-3" - RELOCATED EXISTING FIRE EXTINGUISHER OR CABINET

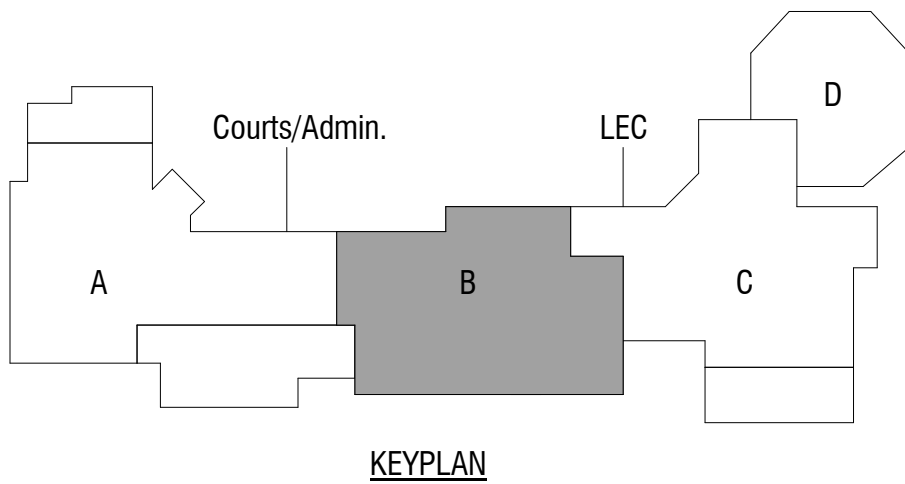

Jefferson County Courthouse
and Sheriff Building
Courthouse and Sheriff's Building
Renovation & Additions
311 S Center Ave
Jefferson, WI 53549

2020.01.00

DATE	ISSUANCE/REVISIONS	
07/22/2022	BID DOCUMENTS	
08/04/2022	ADDENDUM #01	A
08/08/2022	PERMIT SET	
08/16/2022	CONSTRUCTION DOCUMENTS	
09/12/2022	CONSTRUCTION BULLETIN #02	2
10/06/2022	CONSTRUCTION BULLETIN #03	3
12/14/2022	CONSTRUCTION BULLETIN #09	9
12/20/2022	CONSTRUCTION BULLETIN #10	10
02/24/2023	CONSTRUCTION BULLETIN #14	14
03/08/2023	CONSTRUCTION BULLETIN #15	15
03/29/2023	CONSTRUCTION BULLETIN #16	16
06/29/2023	CONSTRUCTION BULLETIN #25	25
07/21/2023	CONSTRUCTION BULLETIN #29	29
01/05/2024	CONSTRUCTION BULLETIN #37	37
02/14/2024	CONSTRUCTION BULLETIN #40	40
03/22/2024	CONSTRUCTION BULLETIN #41	41

FIRST FLOOR
PLAN - AREA B

A101B

1 FIRST FLOOR PLAN - AREA B
A101B 1/8" = 1'-0"